
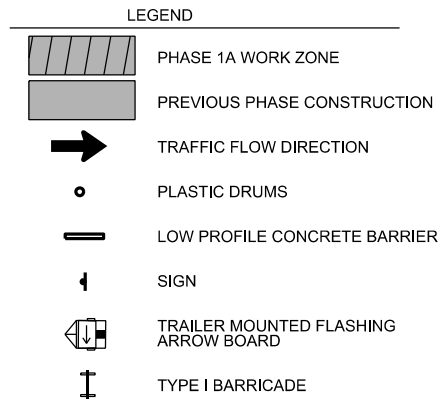
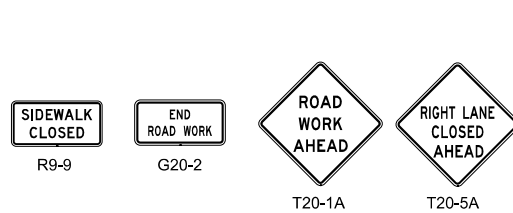


5/3/2021 11:05:27 AM
 K:\2017\17004.01 CFW_McCart...Altamesa\CAD\CIVIL\SHEETS\M306 - TCP PH2 02.dgn

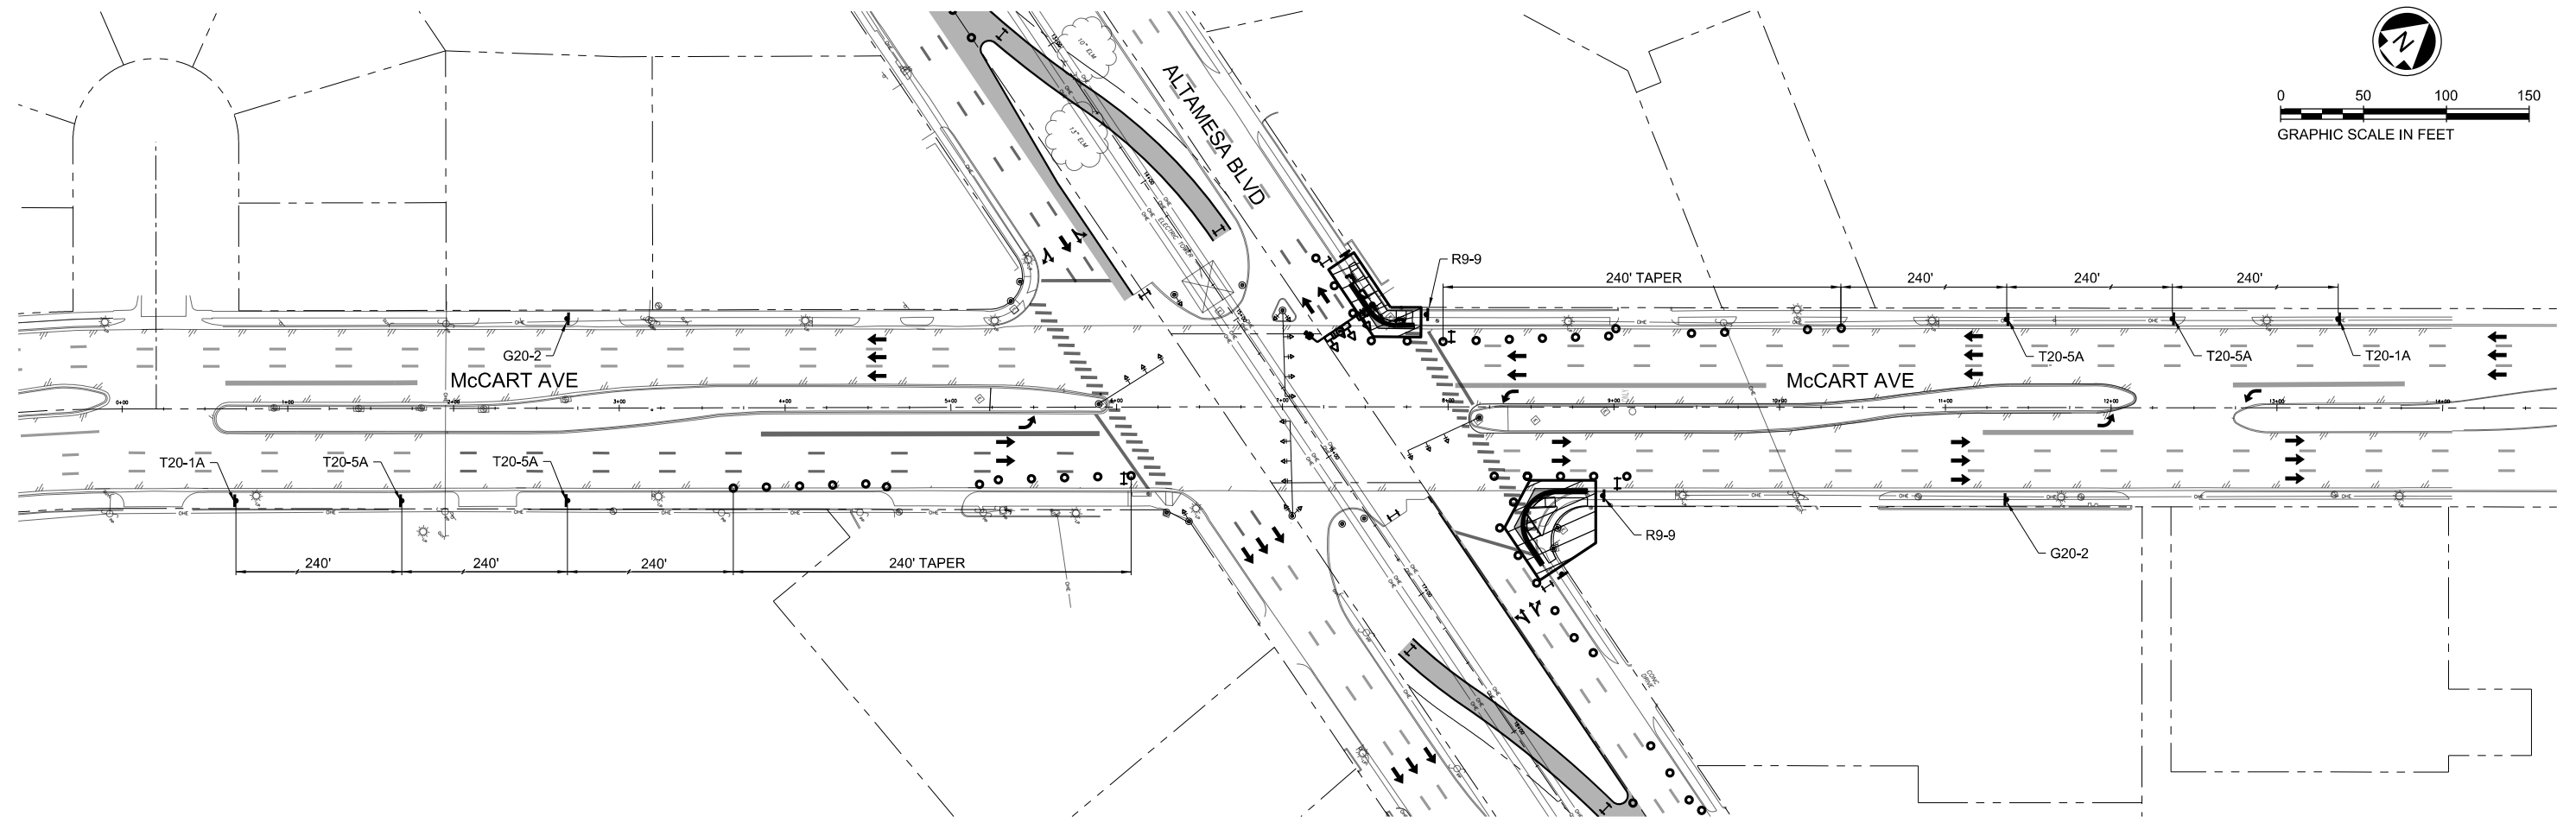

DESIGN CRITERIA
 POSTED SPEED = 40 MPH
 MINIMUM TAPER = 20:1
 MAXIMUM BARREL SPACING = 40'
 MINIMUM SIGN SPACING = 240'

---NOT FOR CONSTRUCTION---

THIS DOCUMENT HAS BEEN RELEASED FOR THE PURPOSE OF INTERIM REVIEW UNDER THE AUTHORITY OF ERIC A. CANALES P.E. 90103 IT IS NOT TO BE USED FOR CONSTRUCTION PURPOSES.

---NOT FOR CONSTRUCTION---

2821 WEST 7TH ST
 SUITE 400
 FORT WORTH, TEXAS 76107
 (817) 877-5571
 TBPE Reg #F351

TRAFFIC CONTROL PLAN PHASE 2 LAYOUT

SHEET 2 OF 2



FED. RD. DIV. NO. 6

STATE AID PROJECT NO. SEE TITLE SHEET

SHEET NO. 46


REVISIONS	STATE	DISTRICT	COUNTY	HIGHWAY NO.
	TEXAS	FTW	TARRANT	
	CONTROL	SECTION	JOB	
	0902	90	119	McCART
	0902	90	192	

5/3/2021 11:05:49 AM
 K:\2017\17004.01 CFW_McCartl...Altamesa_CFW\06_CAD\CIVIL\SHEETS\M307 - TCP PH3 01.dgn

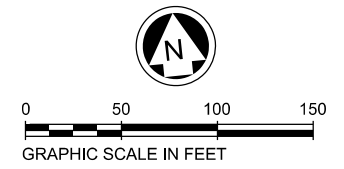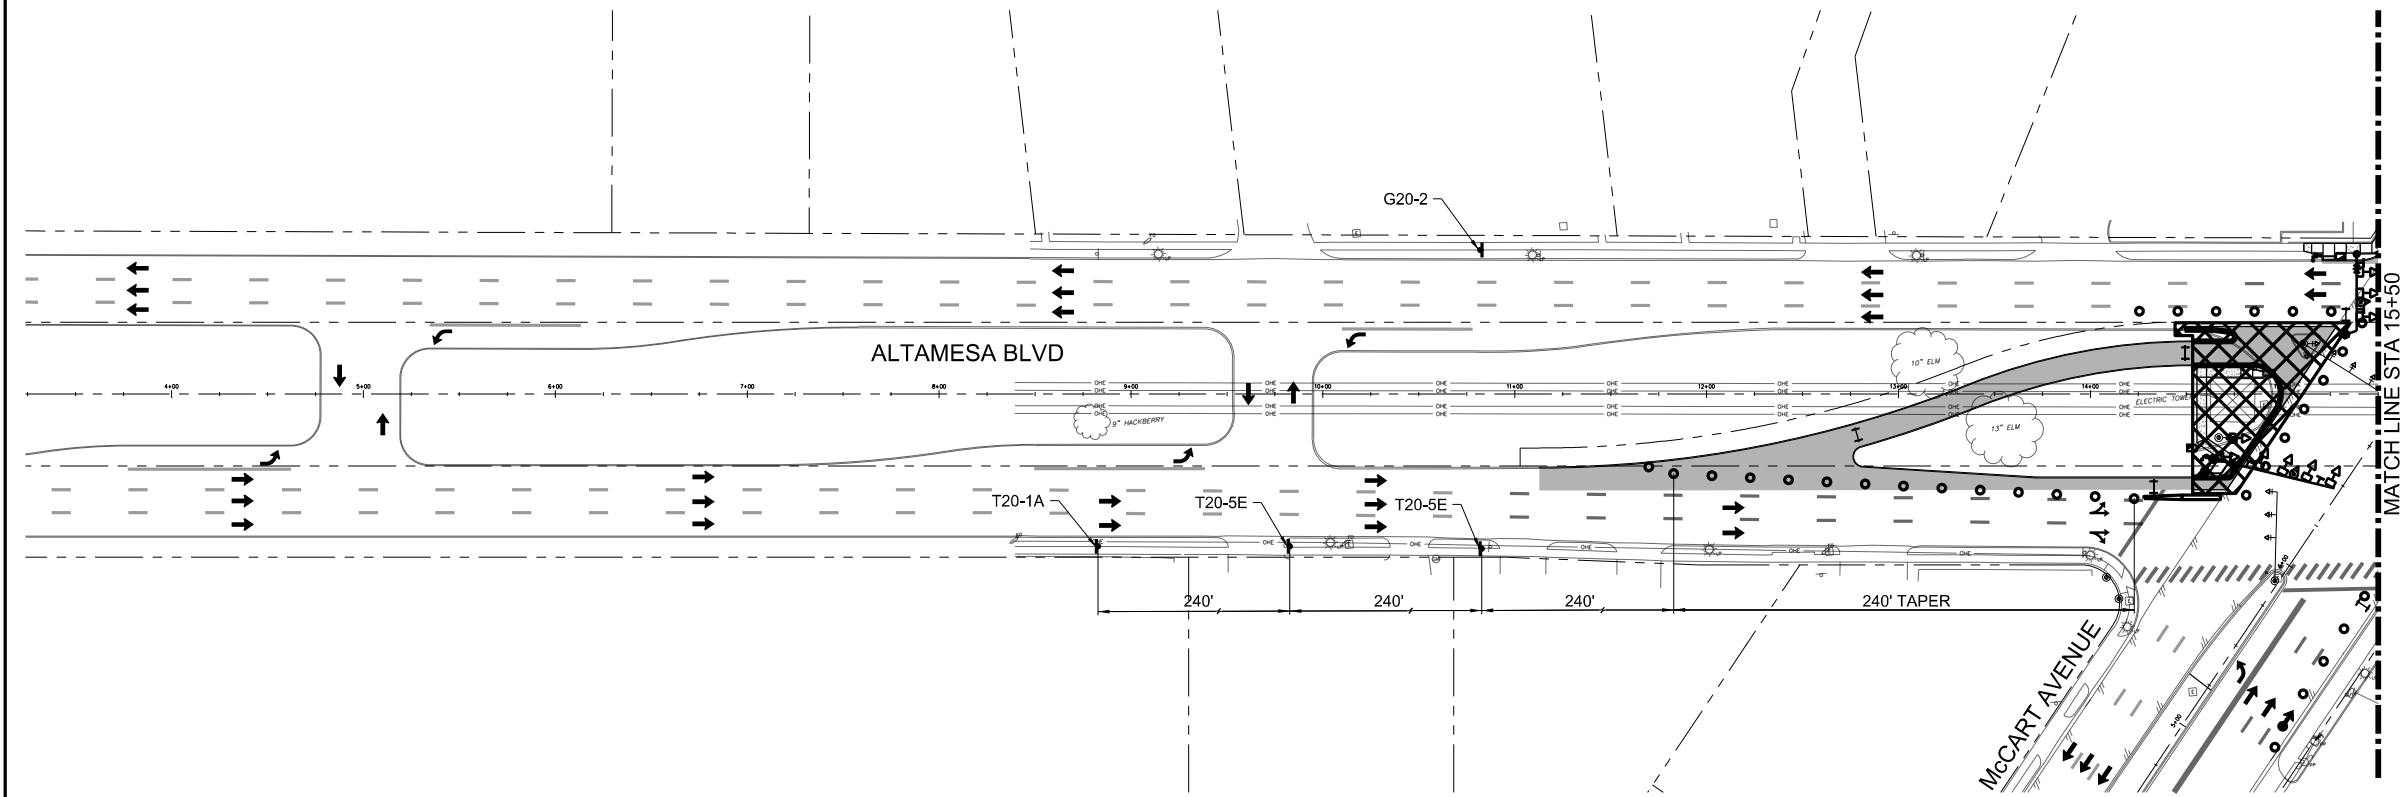


- LEGEND**
- PHASE 1A WORK ZONE
 - PREVIOUS PHASE CONSTRUCTION
 - TRAFFIC FLOW DIRECTION
 - PLASTIC DRUMS
 - LOW PROFILE CONCRETE BARRIER
 - SIGN
 - TRAILER MOUNTED FLASHING ARROW BOARD
 - TYPE I BARRICADE

DESIGN CRITERIA
 POSTED SPEED = 40 MPH
 MINIMUM TAPER = 20:1
 MAXIMUM BARREL SPACING = 40'
 MINIMUM SIGN SPACING = 240'

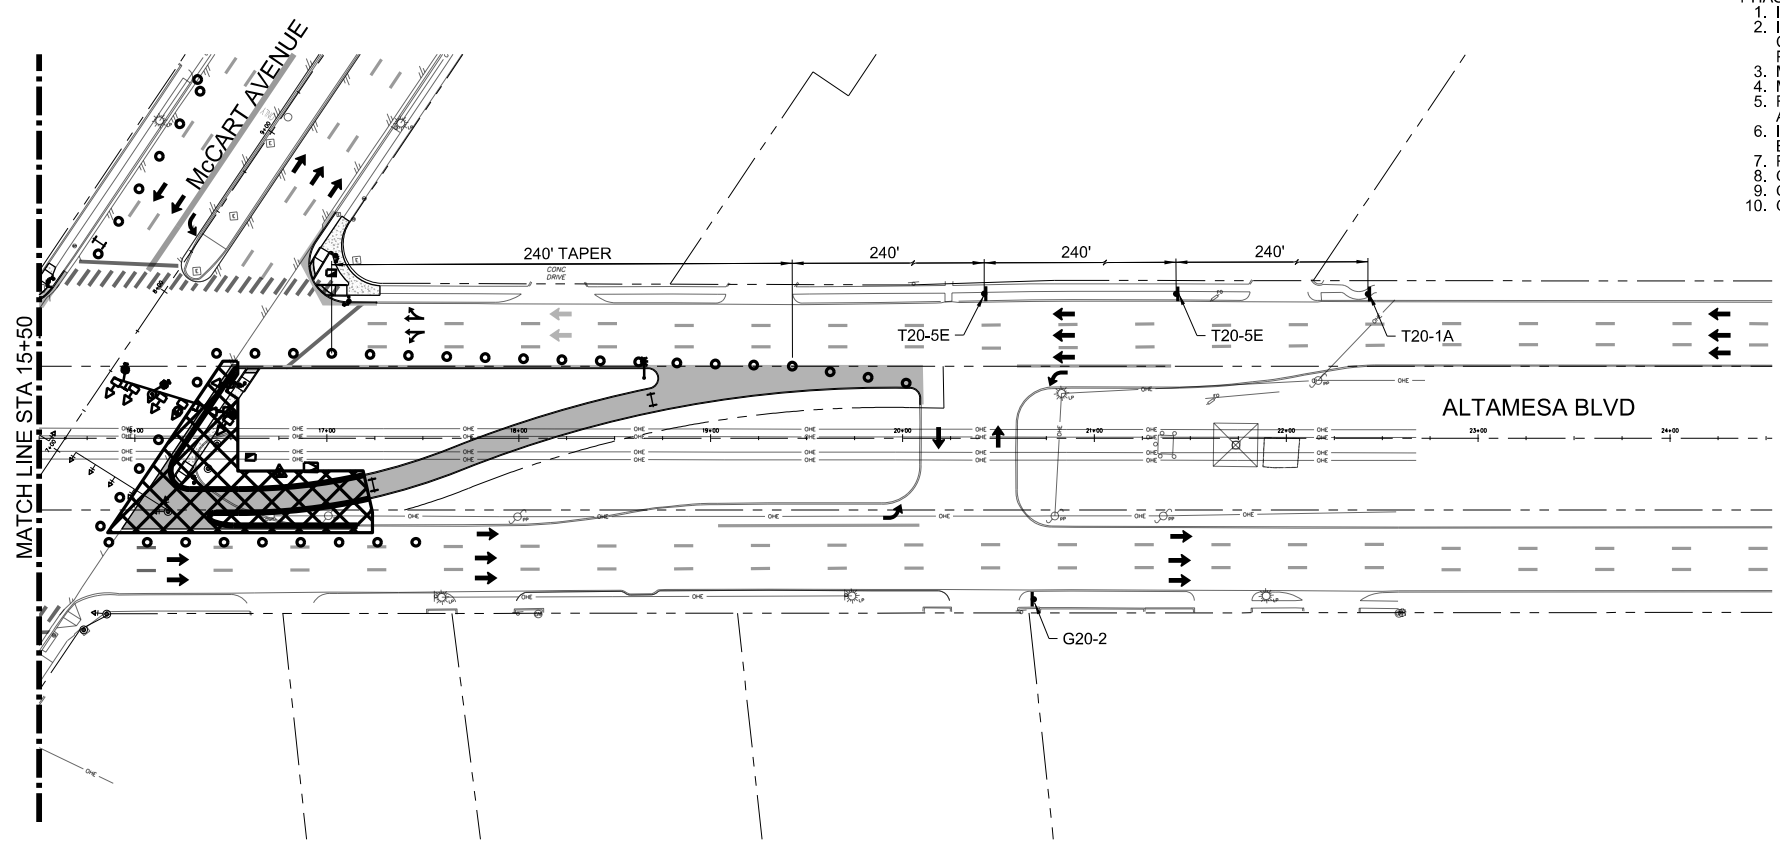

- PHASE 3 - ALTAMESA BLVD LEFT TURN LANE IMPROVEMENTS**
1. INSTALL/ADJUST TEMPORARY EROSION CONTROL DEVICES.
 2. INSTALL/ADJUST TEMPORARY TRAFFIC CONTROL DEVICES AND CHANNELIZATION DEVICES AS SHOWN ON TRAFFIC CONTROL PLAN LAYOUT - PHASE 3.
 3. MERGE ALTAMESA BLVD LEFT LANES TO MIDDLE LANE.
 4. MERGE McCART AVE RIGHT LANES TO MIDDLE LANE.
 5. REMOVE EXIST SIGNAL POLES AND EXIST PED POLES ON ALTAMESA BLVD WEST AND EAST MEDIANS.
 6. INSTALL NEW SIGNAL POLES AND NEW PED POLES ON ALTAMESA BLVD WEST AND EAST MEDIANS.
 7. PERFORM PHASE 2 WORK.
 8. OPEN ALTAMESA BLVD LEFT LANES TO TRAFFIC.
 9. OPEN ALTAMESA BLVD NEW LEFT TURN LANES TO TRAFFIC.
 10. OPEN McCART RIGHT LANES TO TRAFFIC.

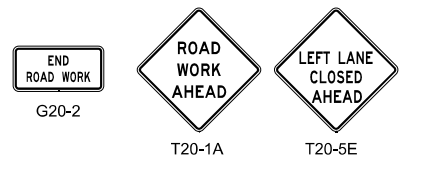

---NOT FOR CONSTRUCTION---

THIS DOCUMENT HAS BEEN RELEASED FOR THE PURPOSE OF INTERIM REVIEW UNDER THE AUTHORITY OF ERIC A. CANALES P.E. 90103 IT IS NOT TO BE USED FOR CONSTRUCTION PURPOSES.

---NOT FOR CONSTRUCTION---



2821 WEST 7TH ST
 SUITE 400
 FORT WORTH, TEXAS 76107
 (817) 877-5571
 TBPE Reg #F351




**TRAFFIC CONTROL PLAN
 PHASE 3 LAYOUT**


SHEET 1 OF 2

REVISIONS	FED.RD. DIV.NO.	STATE AID PROJECT NO.		SHEET NO.
	6	SEE TITLE SHEET		
	STATE	DISTRICT	COUNTY	47
	TEXAS	FTW	TARRANT	
CONTROL	SECTION	JOB	HIGHWAY NO.	
0902	90	119	McCART	
0902	90	192		

5/3/2021 11:06:11 AM
 K:\2017\17004.01 CFW_McCart...Altamesa...CFW\06_CAD\CIVIL\SHEETS\M308 - TCP PH3 02.dgn

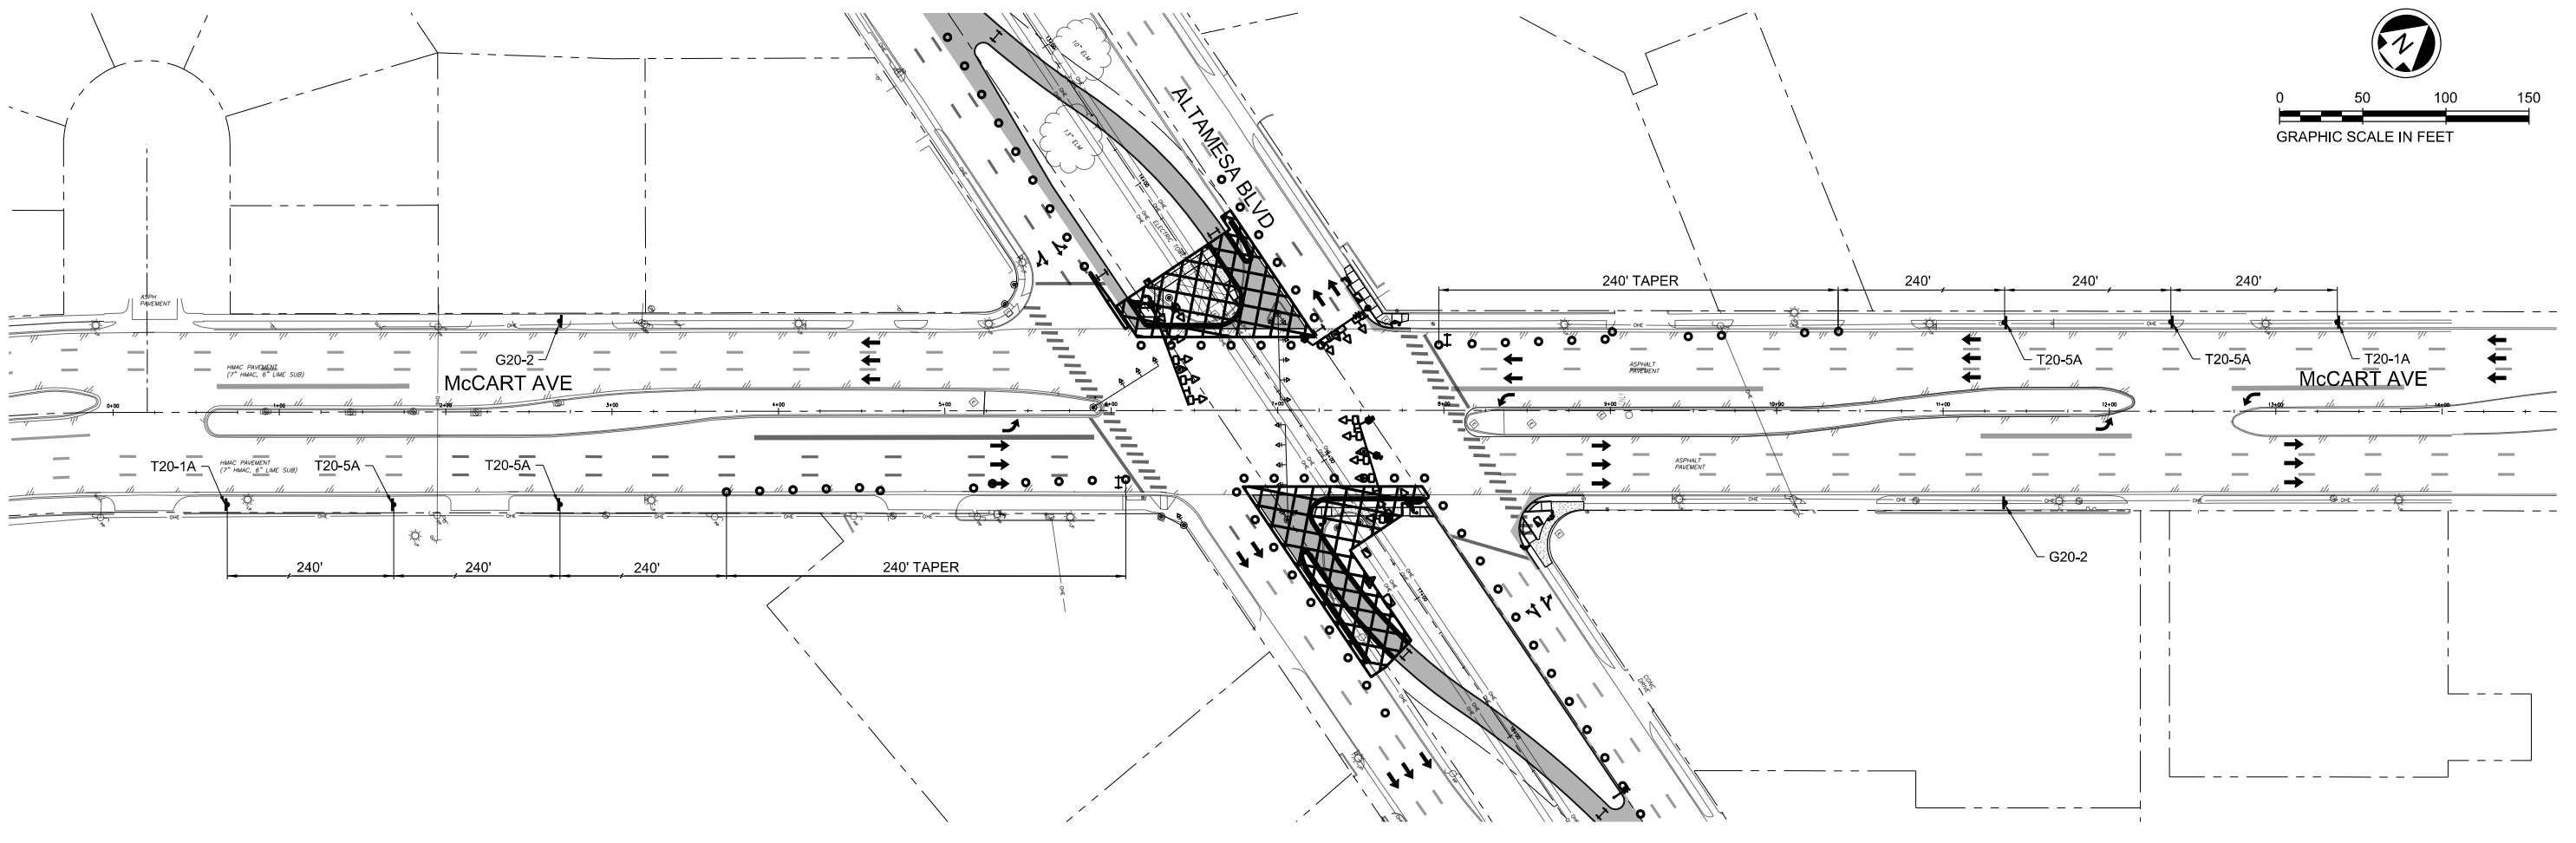

- PHASE 3 - ALTAMESA BLVD LEFT TURN LANE IMPROVEMENTS**
1. INSTALL/ADJUST TEMPORARY EROSION CONTROL DEVICES.
 2. INSTALL/ADJUST TEMPORARY TRAFFIC CONTROL DEVICES AND CHANNELIZATION DEVICES AS SHOWN ON TRAFFIC CONTROL PLAN LAYOUT - PHASE 3.
 3. MERGE ALTAMESA BLVD LEFT LANES TO MIDDLE LANE.
 4. MERGE McCART AVE RIGHT LANES TO MIDDLE LANE.
 5. REMOVE EXIST SIGNAL POLES AND EXIST PED POLES ON ALTAMESA BLVD WEST AND EAST MEDIANS.
 6. INSTALL NEW SIGNAL POLES AND NEW PED POLES ON ALTAMESA BLVD WEST AND EAST MEDIANS.
 7. PERFORM PHASE 2 WORK.
 8. OPEN ALTAMESA BLVD LEFT LANES TO TRAFFIC.
 9. OPEN ALTAMESA BLVD NEW LEFT TURN LANES TO TRAFFIC.
 10. OPEN McCART RIGHT LANES TO TRAFFIC.

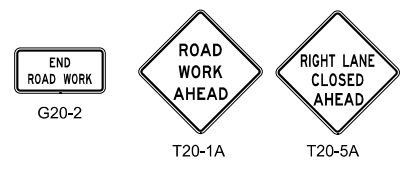

- LEGEND**
- PHASE 1A WORK ZONE
 - PREVIOUS PHASE CONSTRUCTION
 - TRAFFIC FLOW DIRECTION
 - PLASTIC DRUMS
 - LOW PROFILE CONCRETE BARRIER
 - SIGN
 - TRAILER MOUNTED FLASHING ARROW BOARD
 - TYPE I BARRICADE

DESIGN CRITERIA
 POSTED SPEED = 40 MPH
 MINIMUM TAPER = 20:1
 MAXIMUM BARREL SPACING = 40'
 MINIMUM SIGN SPACING = 240'

---NOT FOR CONSTRUCTION---

THIS DOCUMENT HAS BEEN RELEASED FOR THE PURPOSE OF INTERIM REVIEW UNDER THE AUTHORITY OF ERIC A. CANALES P.E. 90103 IT IS NOT TO BE USED FOR CONSTRUCTION PURPOSES.




---NOT FOR CONSTRUCTION---

2821 WEST 7TH ST
 SUITE 400
 FORT WORTH, TEXAS 76107
 (817) 877-5571
 TBPE Reg #F351

TRAFFIC CONTROL PLAN PHASE 3 LAYOUT

SHEET 2 OF 2

REVISIONS	FED. RD. DIV. NO.	STATE AID PROJECT NO.		SHEET NO.
	6	SEE TITLE SHEET		48
	STATE	DISTRICT	COUNTY	
	TEXAS	FTW	TARRANT	
	CONTROL	SECTION	JOB	HIGHWAY NO.
	0902 0902	90 90	119 192	McCART

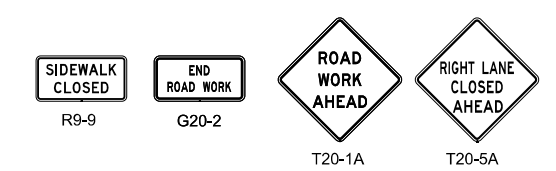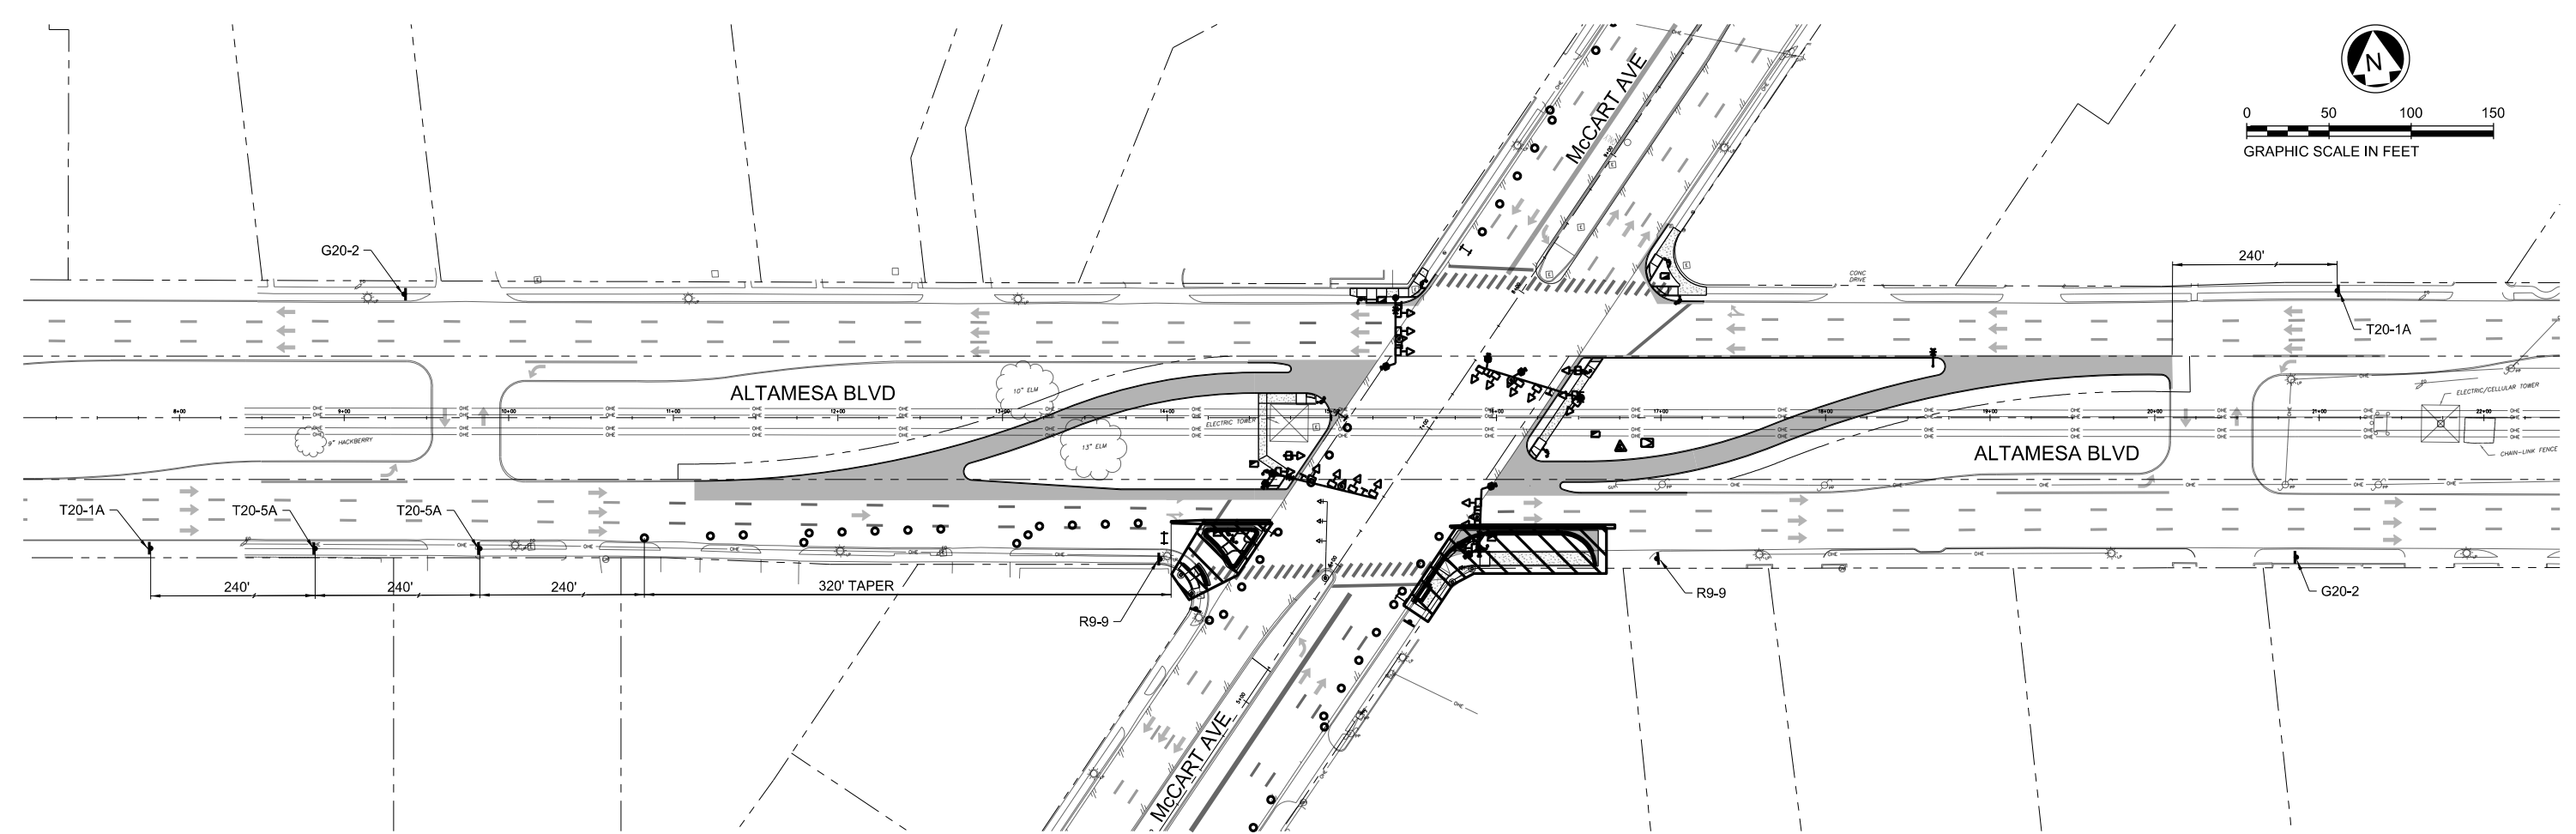 

- PHASE 4 - SOUTHWEST AND SOUTHEAST CORNER CURB RAMPS
1. INSTALL/ADJUST TEMPORARY EROSION CONTROL DEVICES.
 2. INSTALL/ADJUST TEMPORARY TRAFFIC CONTROL DEVICES AND CHANNELIZATION DEVICES AS SHOWN ON TRAFFIC CONTROL PLAN LAYOUT - PHASE 4.
 3. MERGE ALTAMESA BLVD EASTBOUND RIGHT LANE TO MIDDLE LANE.
 4. MERGE McCART AVE RIGHT LANES TO MIDDLE LANE.
 5. REMOVE EXIST PED POLES.
 6. INSTALL NEW SIGNAL POLE AND NEW PED POLES.
 7. PERFORM PHASE 4 WORK.
 8. OPEN EASTBOUND ALTAMESA BLVD RIGHT LANE TO TRAFFIC.
 9. OPEN McCART AVE RIGHT LANES TO TRAFFIC.


- LEGEND
- PHASE 1A WORK ZONE
 - PREVIOUS PHASE CONSTRUCTION
 - TRAFFIC FLOW DIRECTION
 - PLASTIC DRUMS
 - LOW PROFILE CONCRETE BARRIER
 - SIGN
 - TRAILER MOUNTED FLASHING ARROW BOARD
 - TYPE I BARRICADE

DESIGN CRITERIA
 POSTED SPEED = 40 MPH
 MINIMUM TAPER = 20:1
 MAXIMUM BARREL SPACING = 40'
 MINIMUM SIGN SPACING = 240'


---NOT FOR CONSTRUCTION---

THIS DOCUMENT HAS BEEN RELEASED FOR THE PURPOSE OF INTERIM REVIEW UNDER THE AUTHORITY OF ERIC A. CANALES P.E. 90103 IT IS NOT TO BE USED FOR CONSTRUCTION PURPOSES.

---NOT FOR CONSTRUCTION---



2821 WEST 7TH ST
 SUITE 400
 FORT WORTH, TEXAS 76107
 (817) 877-5571
 TBPE Reg #F351




**TRAFFIC CONTROL PLAN
 PHASE 4 LAYOUT**

SHEET 1 OF 2			
	FED. RD. DIV. NO. 6	STATE AID PROJECT NO. SEE TITLE SHEET	SHEET NO. 49
REVISIONS	STATE TEXAS	DISTRICT FTW	COUNTY TARRANT
	CONTROL 0902	SECTION 90	JOB 119 192

5/3/2021 11:06:31 AM
 K:\2017\17004.01 CFW_McCart...Altamesa_CFW\06_CAD\CIVIL\SHEETS\M309 - TCP PH4_01.dgn

5/3/2021 11:06:57 AM
 K:\2017\17004.01 CFW_McCart...Altamesa_CAD\CIVIL\SHEETS\M310 - TCP PH4 02.dgn

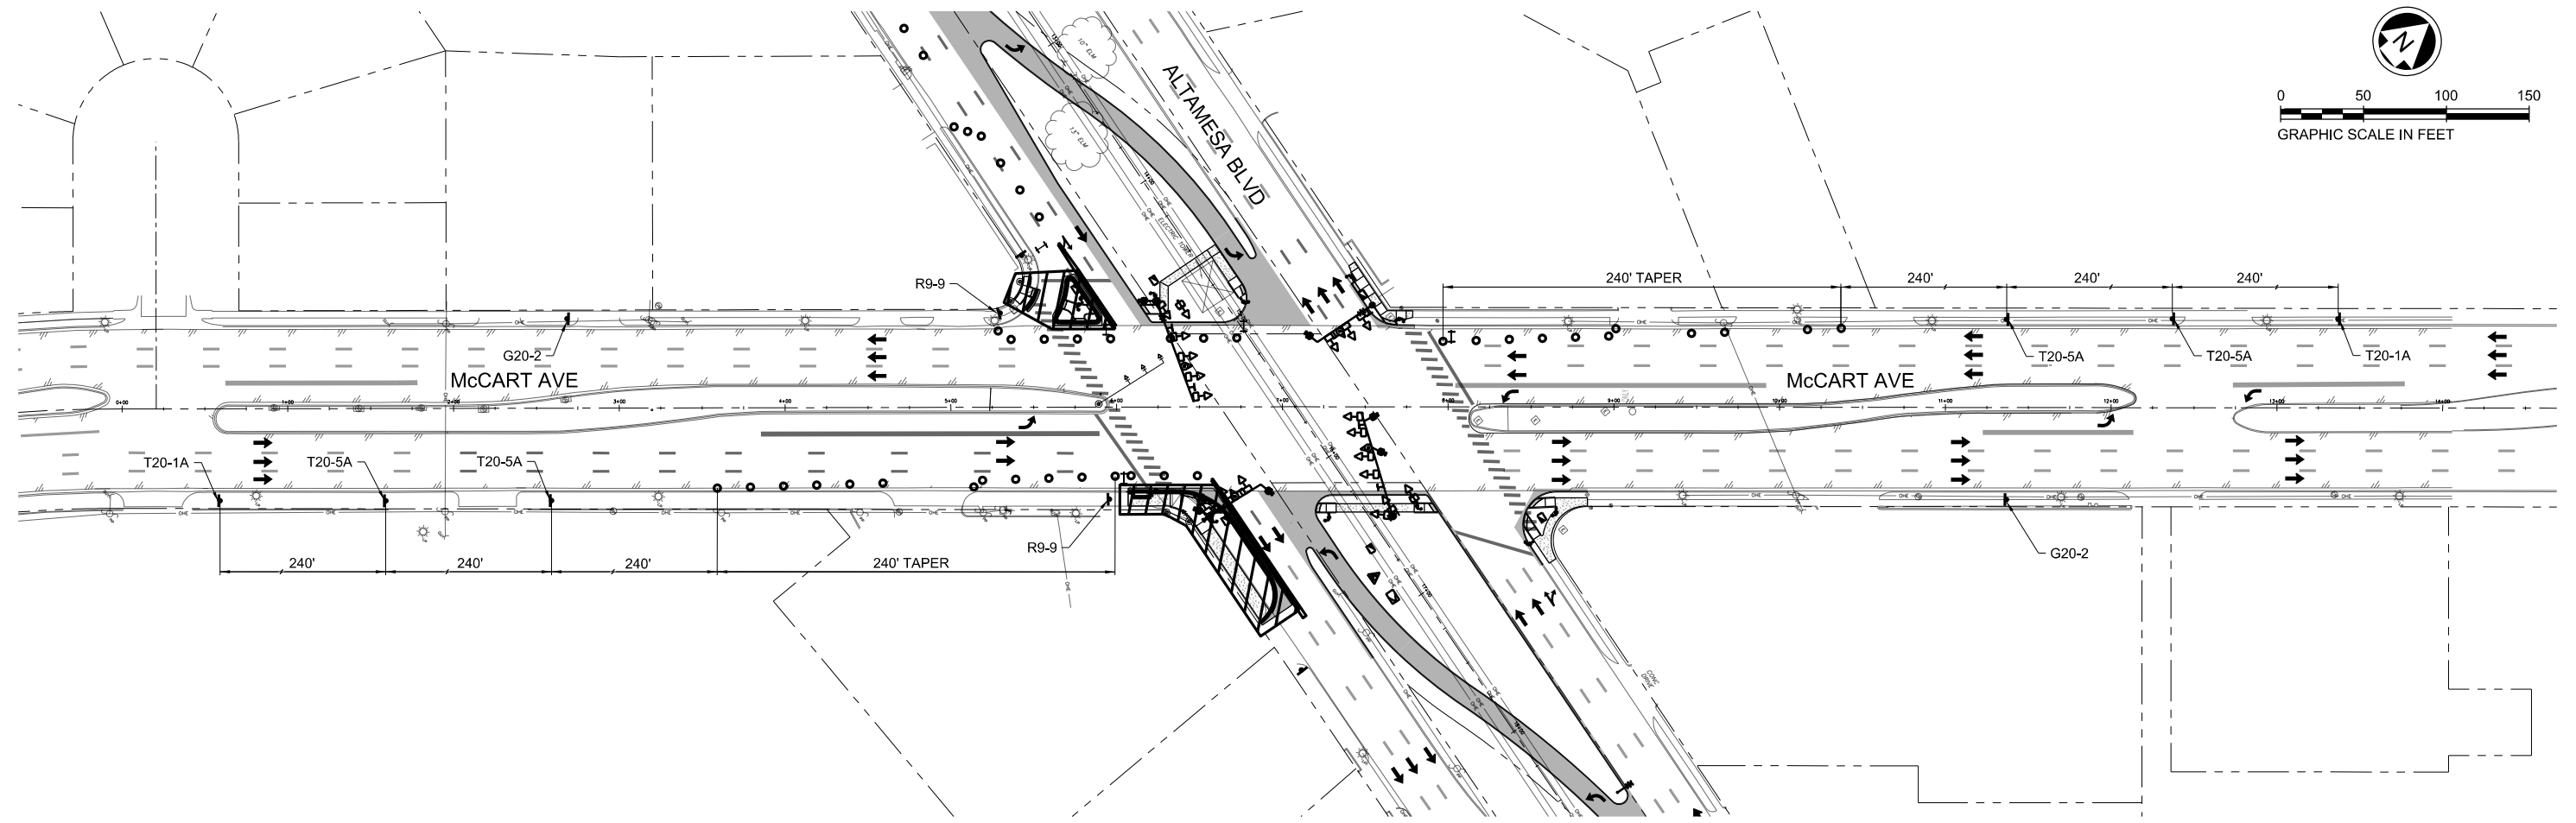

- PHASE 4 - SOUTHWEST AND SOUTHEAST CORNER CURB RAMP**
1. INSTALL/ADJUST TEMPORARY EROSION CONTROL DEVICES.
 2. INSTALL/ADJUST TEMPORARY TRAFFIC CONTROL DEVICES AND CHANNELIZATION DEVICES AS SHOWN ON TRAFFIC CONTROL PLAN LAYOUT - PHASE 4.
 3. MERGE ALTAMESA BLVD EASTBOUND RIGHT LANE TO MIDDLE LANE.
 4. MERGE McCart AVE RIGHT LANES TO MIDDLE LANE.
 5. REMOVE EXIST PED POLES.
 6. INSTALL NEW SIGNAL POLE AND NEW PED POLES.
 7. PERFORM PHASE 4 WORK.
 8. OPEN EASTBOUND ALTAMESA BLVD RIGHT LANE TO TRAFFIC.
 9. OPEN McCart AVE RIGHT LANES TO TRAFFIC.


- LEGEND**
- PHASE 1A WORK ZONE
 - PREVIOUS PHASE CONSTRUCTION
 - TRAFFIC FLOW DIRECTION
 - PLASTIC DRUMS
 - LOW PROFILE CONCRETE BARRIER
 - SIGN
 - TRAILER MOUNTED FLASHING ARROW BOARD
 - TYPE I BARRICADE

DESIGN CRITERIA
 POSTED SPEED = 40 MPH
 MINIMUM TAPER = 20:1
 MAXIMUM BARREL SPACING = 40'
 MINIMUM SIGN SPACING = 240'


---NOT FOR CONSTRUCTION---

THIS DOCUMENT HAS BEEN RELEASED FOR THE PURPOSE OF INTERIM REVIEW UNDER THE AUTHORITY OF ERIC A. CANALES P.E. 90103 IT IS NOT TO BE USED FOR CONSTRUCTION PURPOSES.

---NOT FOR CONSTRUCTION---





2821 WEST 7TH ST
 SUITE 400
 FORT WORTH, TEXAS 76107
 (817) 877-5571
 TBPE Reg #F351



**TRAFFIC CONTROL PLAN
 PHASE 4 LAYOUT**

SHEET 2 OF 2			
	FED. RD. DIV. NO. 6	STATE AID PROJECT NO. SEE TITLE SHEET	SHEET NO. 50
REVISIONS	STATE	DISTRICT	COUNTY
	TEXAS	FTW	TARRANT
	CONTROL	SECTION	JOB
	0902	90	119
	0902	90	192
			HIGHWAY NO. McCART

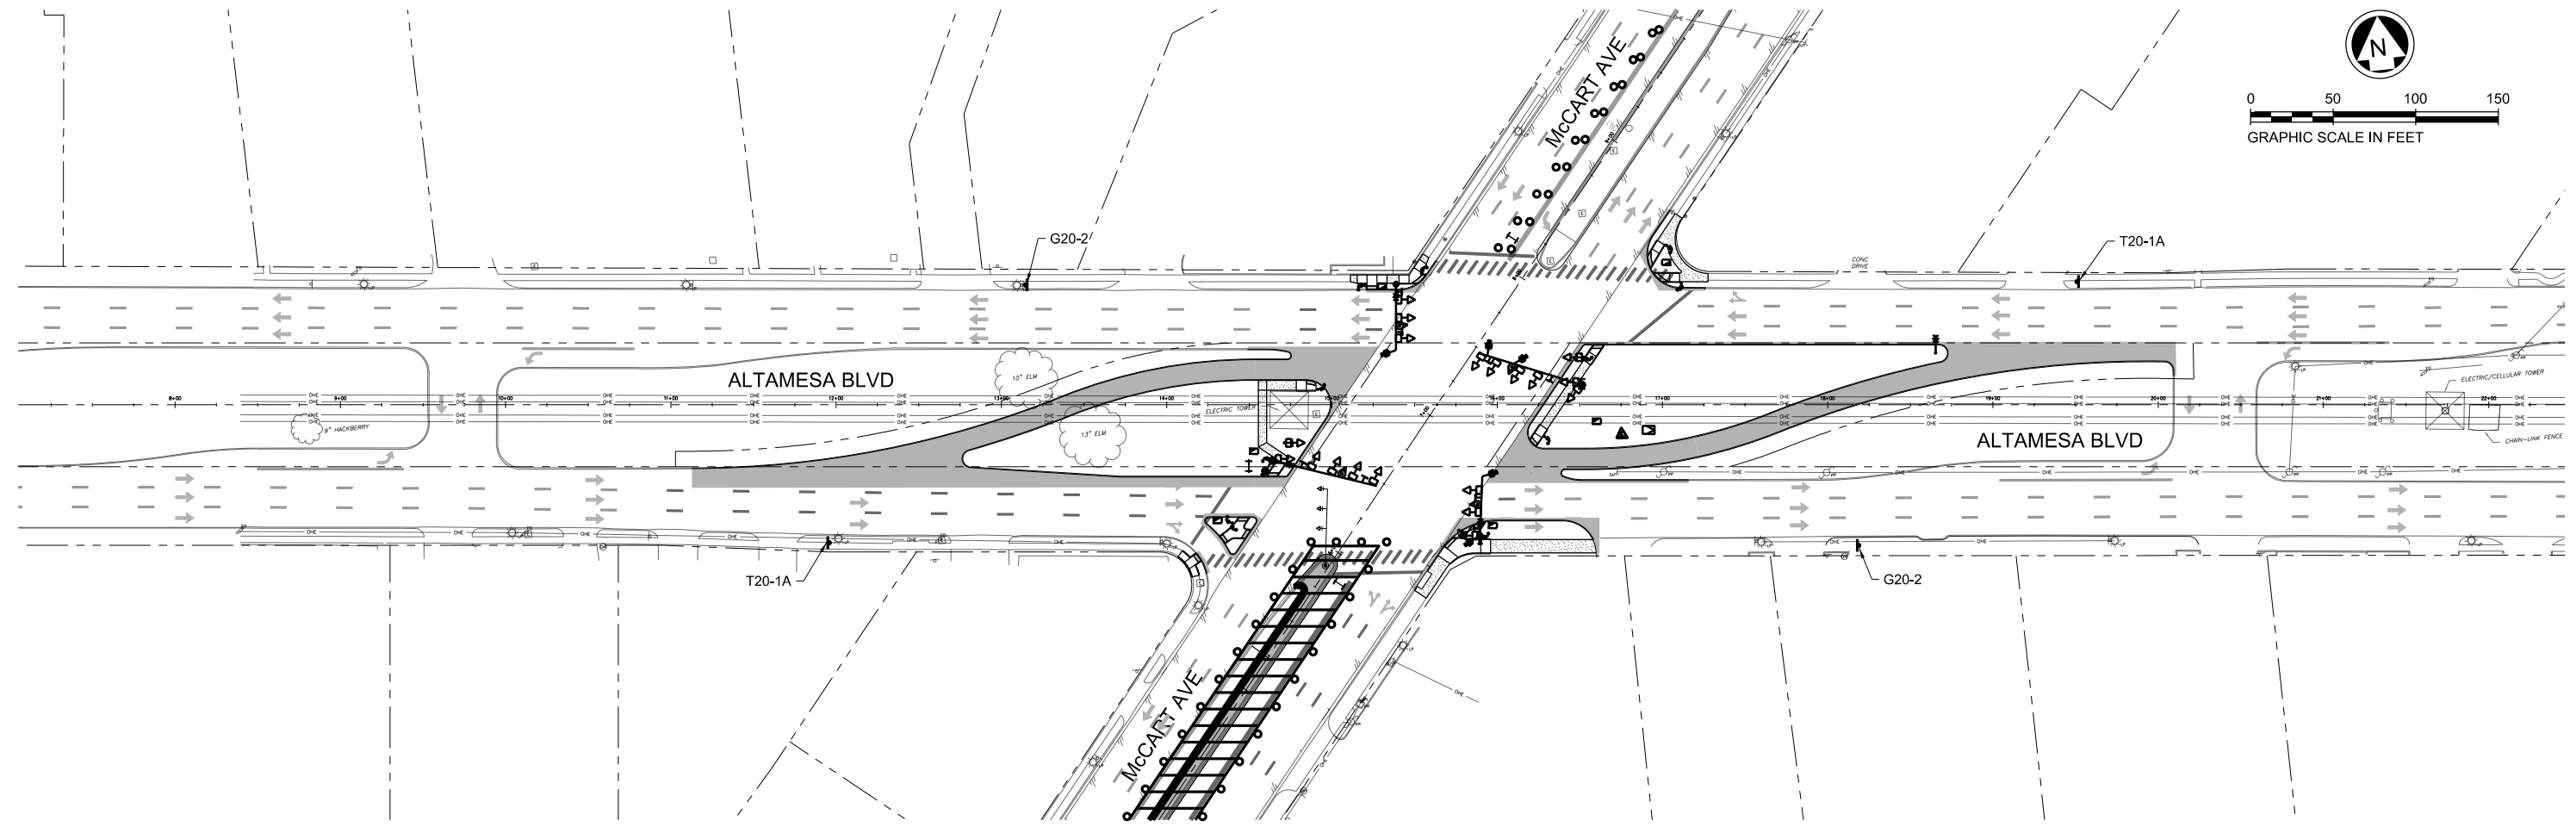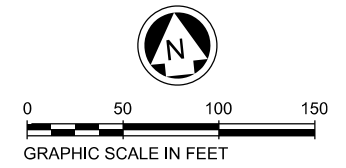

- PHASE 5 - McCART LEFT TURN LANE IMPROVEMENTS**
1. INSTALL/ADJUST TEMPORARY EROSION CONTROL DEVICES.
 2. INSTALL/ADJUST TEMPORARY TRAFFIC CONTROL DEVICES AND CHANNELIZATION DEVICES AS SHOWN ON TRAFFIC CONTROL PLAN LAYOUT - PHASE 5.
 3. MERGE NORTHBOUND McCART AVE LEFT LANE AND LEFT TURN LANE TO MIDDLE LANE
 3. REMOVE EXIST SIGNAL POLE ON McCART SOUTH MEDIAN.
 4. PERFORM PHASE 5 WORK
 5. OPEN NORTHBOUND McCART AVE LEFT LANE AND LEFT TURN LANES TO TRAFFIC.

- LEGEND**
- PHASE 1A WORK ZONE
 - PREVIOUS PHASE CONSTRUCTION
 - TRAFFIC FLOW DIRECTION
 - PLASTIC DRUMS
 - LOW PROFILE CONCRETE BARRIER
 - SIGN
 - TRAILER MOUNTED FLASHING ARROW BOARD
 - TYPE I BARRICADE

DESIGN CRITERIA
 POSTED SPEED = 40 MPH
 MINIMUM TAPER = 20:1
 MAXIMUM BARREL SPACING = 40'
 MINIMUM SIGN SPACING = 240'

---NOT FOR CONSTRUCTION---

THIS DOCUMENT HAS BEEN RELEASED FOR THE PURPOSE OF INTERIM REVIEW UNDER THE AUTHORITY OF ERIC A. CANALES P.E. 90103 IT IS NOT TO BE USED FOR CONSTRUCTION PURPOSES.

---NOT FOR CONSTRUCTION---





2821 WEST 7TH ST
 SUITE 400
 FORT WORTH, TEXAS 76107
 (817) 877-5571
 TBPE Reg #F351



**TRAFFIC CONTROL PLAN
 PHASE 5 LAYOUT**

SHEET 1 OF 2

REVISIONS	FED. RD. DIV. NO.	STATE AID PROJECT NO.		SHEET NO.
	6	SEE TITLE SHEET		51
	STATE	DISTRICT	COUNTY	
	TEXAS	FTW	TARRANT	
	CONTROL	SECTION	JOB	HIGHWAY NO.
	0902	90	119	McCART
	0902	90	192	

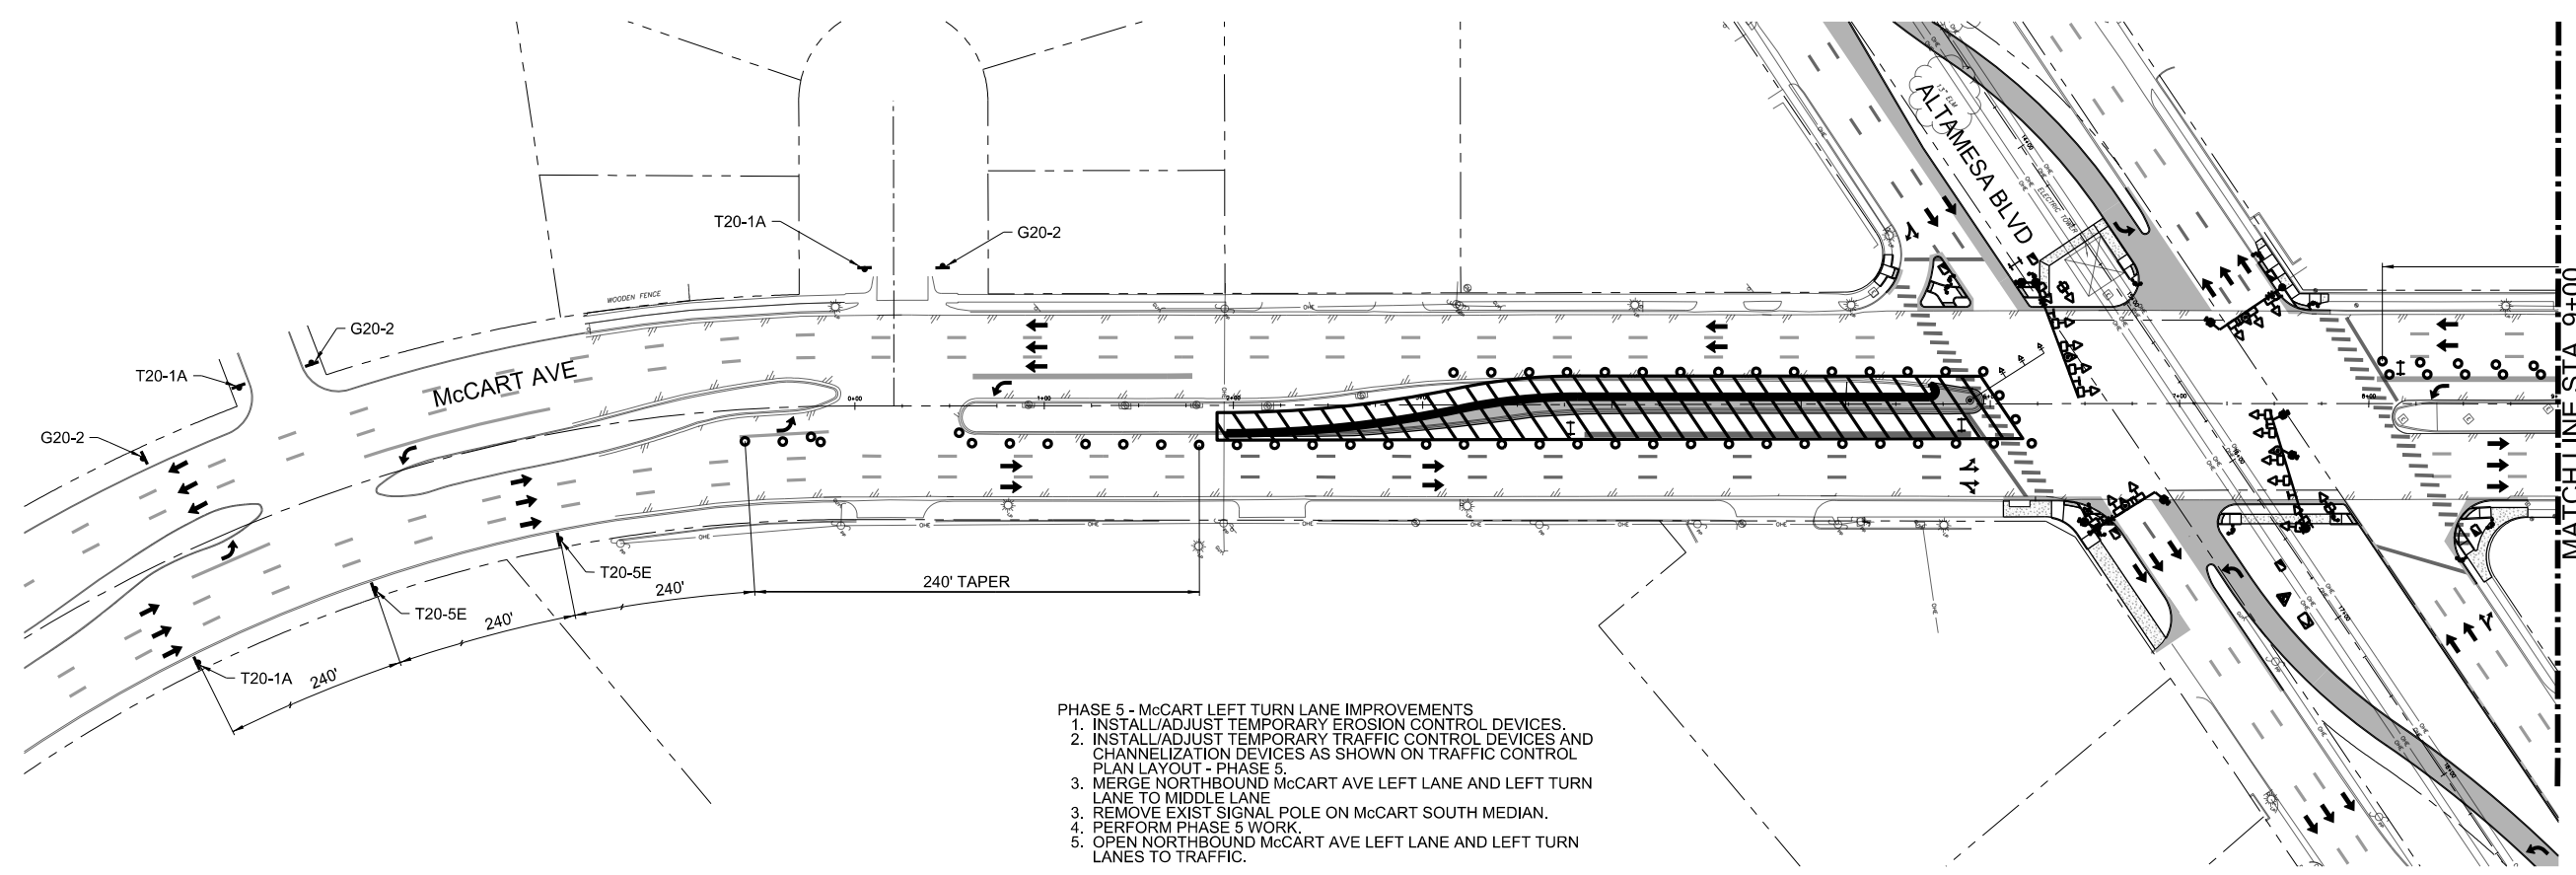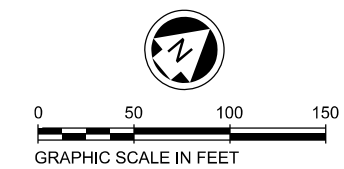

- PHASE 5 - McCART LEFT TURN LANE IMPROVEMENTS**
1. INSTALL/ADJUST TEMPORARY EROSION CONTROL DEVICES.
 2. INSTALL/ADJUST TEMPORARY TRAFFIC CONTROL DEVICES AND CHANNELIZATION DEVICES AS SHOWN ON TRAFFIC CONTROL PLAN LAYOUT - PHASE 5.
 3. MERGE NORTHBOUND McCART AVE LEFT LANE AND LEFT TURN LANE TO MIDDLE LANE.
 3. REMOVE EXIST SIGNAL POLE ON McCART SOUTH MEDIAN.
 4. PERFORM PHASE 5 WORK.
 5. OPEN NORTHBOUND McCART AVE LEFT LANE AND LEFT TURN LANES TO TRAFFIC.



---NOT FOR CONSTRUCTION---

THIS DOCUMENT HAS BEEN RELEASED FOR THE PURPOSE OF INTERIM REVIEW UNDER THE AUTHORITY OF ERIC A. CANALES P.E. 90103 IT IS NOT TO BE USED FOR CONSTRUCTION PURPOSES.

---NOT FOR CONSTRUCTION---

- LEGEND**
- PHASE 1A WORK ZONE
 - PREVIOUS PHASE CONSTRUCTION
 - TRAFFIC FLOW DIRECTION
 - PLASTIC DRUMS
 - LOW PROFILE CONCRETE BARRIER
 - SIGN
 - TRAILER MOUNTED FLASHING ARROW BOARD
 - TYPE I BARRICADE

DESIGN CRITERIA
 POSTED SPEED = 40 MPH
 MINIMUM TAPER = 20:1
 MAXIMUM BARREL SPACING = 40'
 MINIMUM SIGN SPACING = 240'

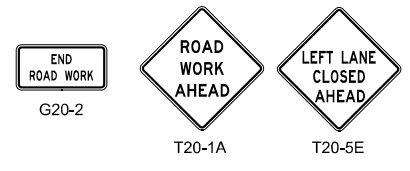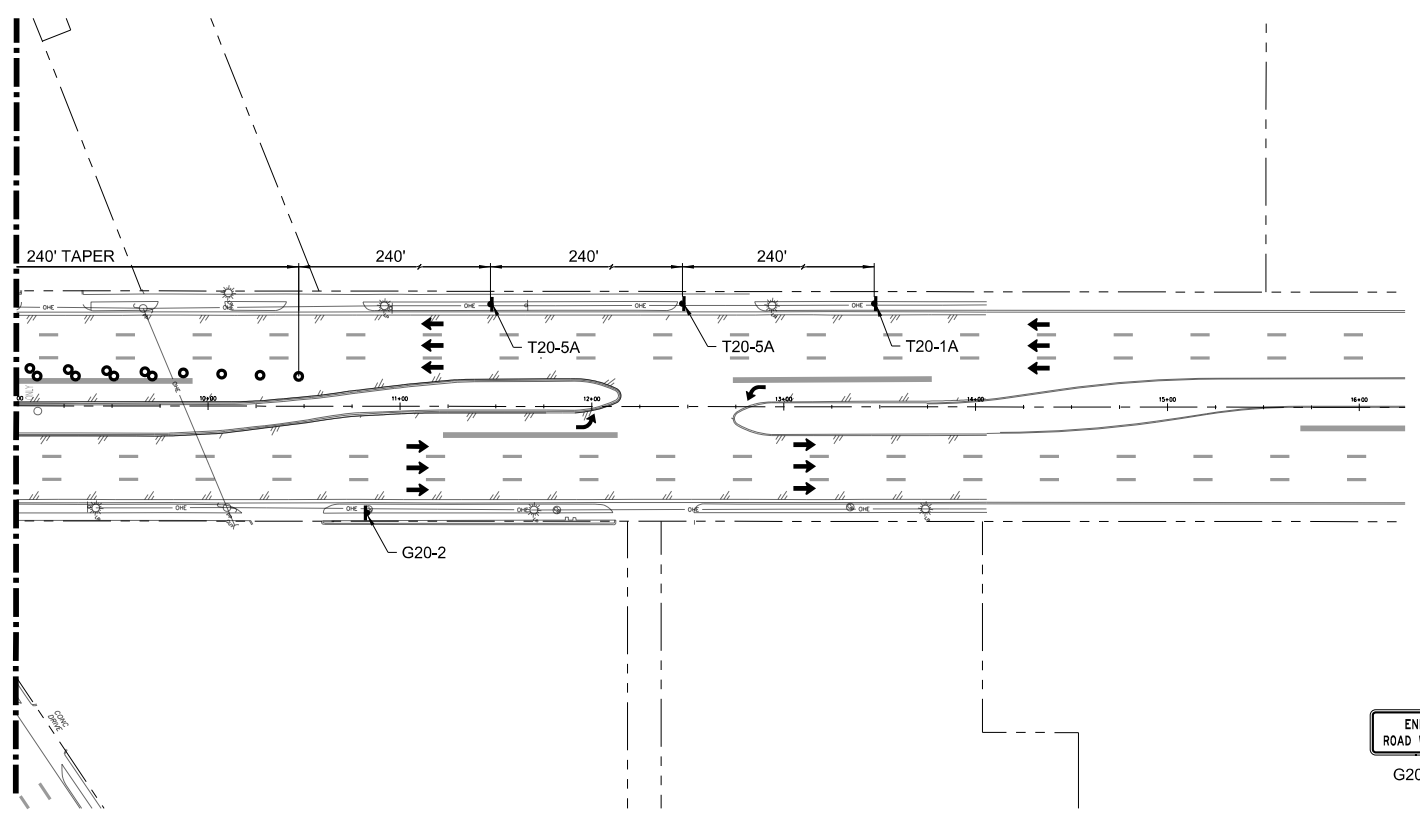

2821 WEST 7TH ST
 SUITE 400
 FORT WORTH, TEXAS 76107
 (817) 877-5571
 TBPE Reg #F351



MULTI-TECH

Texas Department of Transportation

**TRAFFIC CONTROL PLAN
 PHASE 5 LAYOUT**

REVISIONS	FED. RD. DIV. NO.	STATE AID PROJECT NO.		SHEET NO.
	6	SEE TITLE SHEET		52
	STATE	DISTRICT	COUNTY	
	TEXAS	FTW	TARRANT	
	CONTROL	SECTION	JOB	HIGHWAY NO.
	0902	90	119	McCART
	0902	90	192	


5/3/2021 11:07:41 AM
 K:\2017\17004.01 CFW_McCart_-_Alameda\CAD\CIVIL\SHEETS\M312 - TCP PH5 02.dgn

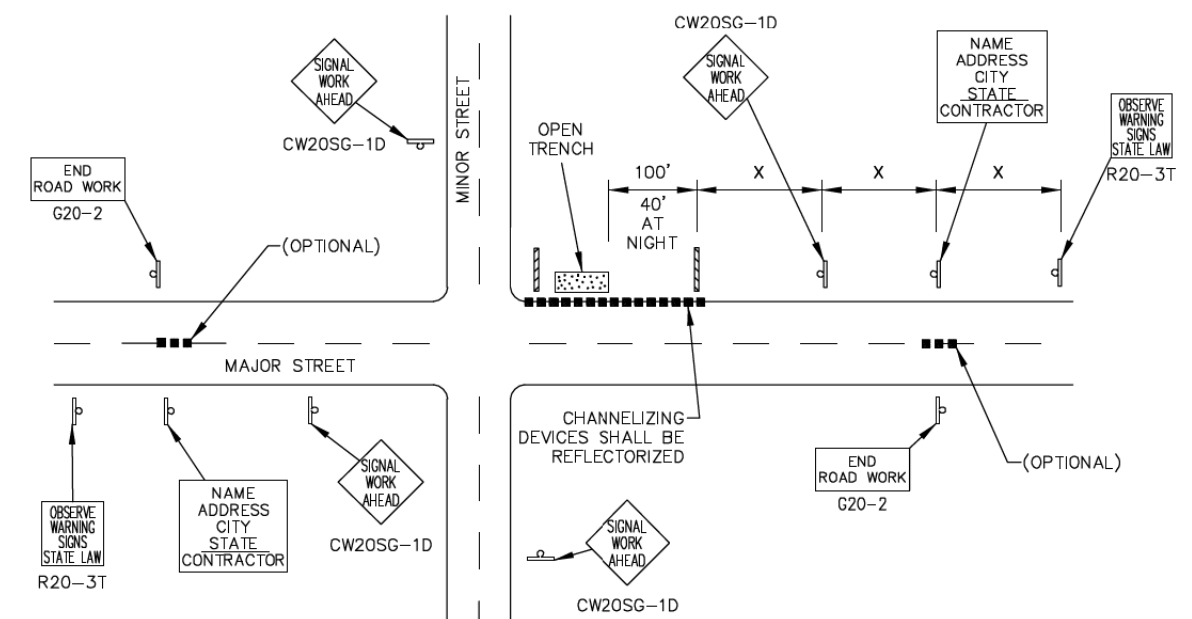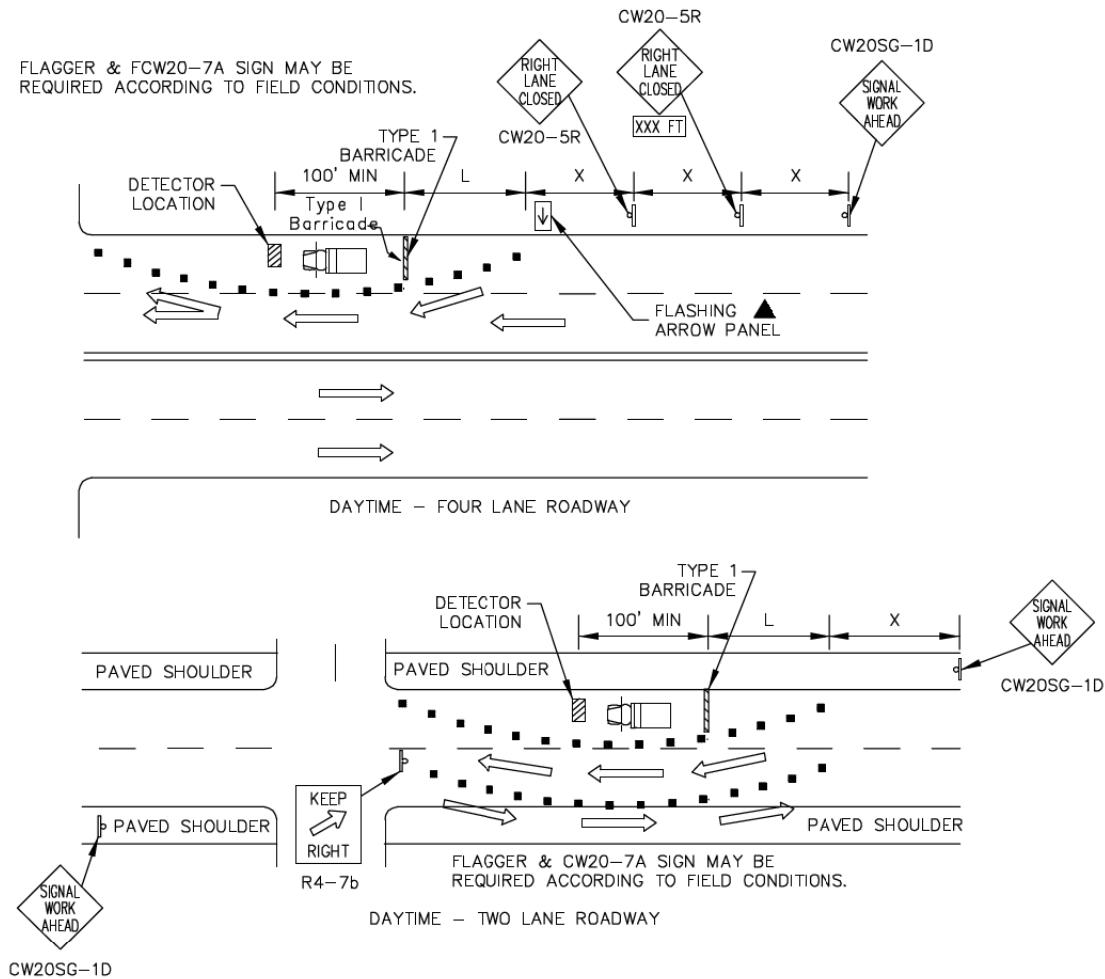

- LEGEND**
- HEAVY WORK VEHICLE
 - TYPE 1 BARRICADE
 - CHANNELIZING DEVICES
 - FLASHING ARROW PANEL

TYPICAL ADVANCE SIGNING

TYPICAL DETECTOR INSTALLATION
NIGHTTIME - 1. CHANNELIZING DEVICES SHALL BE REFLECTORIZED.

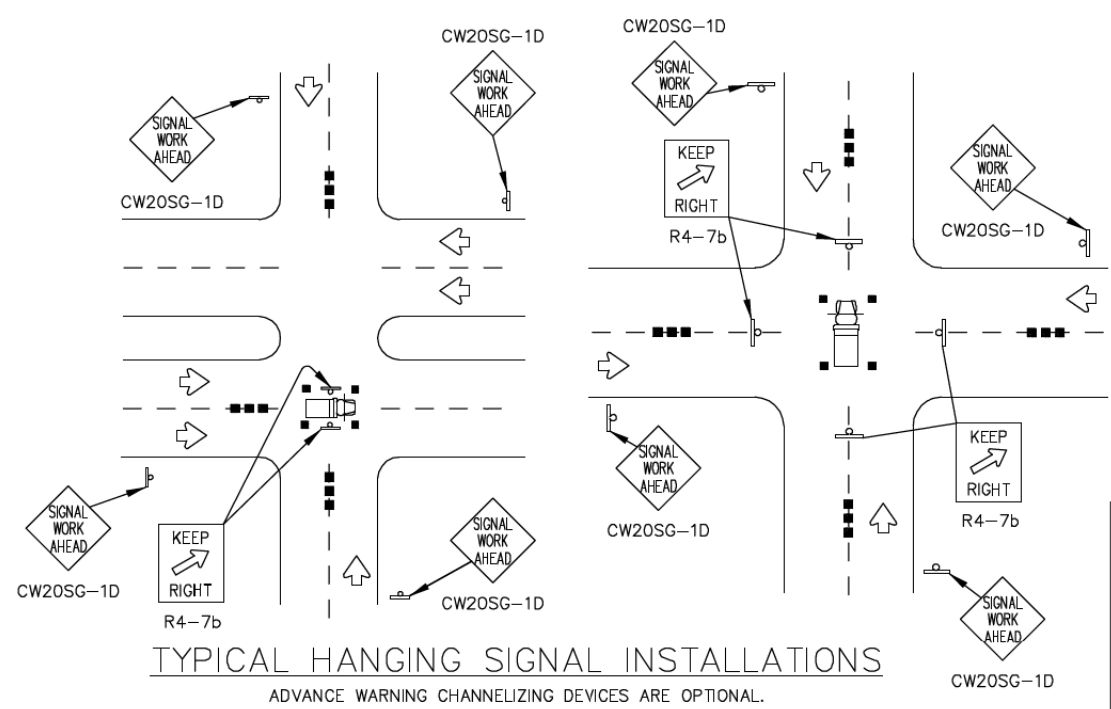

POSTED SPEED	FORMULA	MINIMUM DESIRABLE TAPER LENGTHS**			SUGGESTED MAXIMUM SPACING OF DEVICE		MINIMUM SIGN SPACING X DISTANCE
		10' OFFSET	11' OFFSET	12' OFFSET	ON A TAPER	ON A TANGENT	
30	$L = \frac{(W \cdot S^2)}{60}$	150'	165'	180'	30'	60'	120'
35		205'	225'	245'	35'	70'	160'
40		265'	295'	320'	40'	80'	240'
45	$L = W \cdot S$	450'	495'	540'	45'	90'	320'
50		500'	550'	600'	50'	100'	400'
55		550'	605'	660'	55'	110'	500'
60		600'	660'	720'	60'	120'	600'
65		650'	715'	780'	65'	130'	700'
70		700'	770'	840'	70'	140'	800'
75	750'	825'	900'	75'	150'	900'	

** TAPER LENGTHS HAVE BEEN ROUNDED OFF.
L = LENGTH OF TAPER (FT.) W = WIDTH OF OFFSET (FT.)
S = POSTED SPEED (MPH)

- NOTES:**
- THE FLASHING ARROW PANEL MAY BE OMITTED WHEN STATED ELSEWHERE IN THE PLANS.
 - TYPICAL CHANNELIZING DEVICE IS THE 28" CONE. PLASTIC DRUMS MAY BE USED IF APPROVED BY THE ENGINEER. METAL DRUMS SHALL NOT BE USED AS A CHANNELIZING DEVICE OR SIGN SUPPORT.
 - ADVANCE SIGNS AND BARRICADES SHALL BE IN PLACE WHEN SIGNAL CONSTRUCTION OPERATIONS ARE IN PROGRESS. THE CONTRACTOR MAY REMOVE ADVANCE SIGNS AND BARRICADES WHEN NO CONSTRUCTION OPERATIONS ARE UNDERWAY IF PERMITTED ELSEWHERE IN THE PLANS. OBSTRUCTIONS OR HAZARDS AT THE WORK AREA SHALL BE CLEARLY MARKED AND DELINEATED AT ALL TIMES.
 - ALL HOLES, TRENCHES OR OTHER HAZARDOUS AREAS SHALL BE ADEQUATELY PROTECTED BY BARRICADES, LIGHTS OR OTHER PROTECTIVE DEVICES. TRENCHES SHALL BE COVERED OR SURROUNDED WITH ORANGE PLASTIC CONSTRUCTION FENCE AS DIRECTED BY THE ENGINEER.
 - FLAGGER AND FCW20-7A SIGN MAY BE REQUIRED ACCORDING TO FIELD CONDITIONS. VEHICLES PARKED IN ROADWAY SHALL BE EQUIPPED WITH TWO STROBES. HIGH LEVEL FLAGS AT CORNERS OF VEHICLE MAY ALSO BE USED. WORK OPERATIONS THAT REQUIRE WORK VEHICLE IN TRAVELED WAY 20 MINUTES OR LESS MAY USE CONES, HIGH LEVEL FLAGS AND STROBES AS ADVANCE WARNING DEVICES. CONES SHOULD ONLY BE PLACED AROUND VEHICLE. FLAGGERS MAY BE USED ON HIGH SPEED RURAL INTERSECTIONS.
 - REFER TO THE LATEST EDITION OF THE TEXAS MUTCD FOR RESTRICTING PEDESTRIAN MOVEMENTS AROUND CONSTRUCTION ACTIVITIES. ANY METHOD USED TO DETOUR PEDESTRIAN AROUND OR THROUGH A CONSTRUCTION ZONE SHALL BE ADA COMPLIANT.



CITY OF FORT WORTH, TEXAS
**TRAFFIC CONTROL
TYPICAL INSTALLATIONS**

REVISED: 08-31-2012

34 71 13-D660

DISCLAIMER: The use of this standard is governed by the "Texas Engineering Practice Act". No warranty of any kind is made by TxDOT for any purpose whatsoever. TxDOT assumes no responsibility for the conversion of this standard to other formats or for incorrect results or damages resulting from its use.


BARRICADE AND CONSTRUCTION (BC) STANDARD SHEETS GENERAL NOTES:

- The Barricade and Construction Standard Sheets (BC sheets) are intended to show typical examples for placement of temporary traffic control devices, construction pavement markings, and typical work zone signs. The information contained in these sheets meet or exceed the requirements shown in the "Texas Manual on Uniform Traffic Control Devices" (TMUTCD).
- The development and design of the Traffic Control Plan (TCP) is the responsibility of the Engineer.
- The Contractor may propose changes to the TCP that are signed and sealed by a licensed professional engineer for approval. The Engineer may develop, sign and seal Contractor proposed changes.
- The Contractor is responsible for installing and maintaining the traffic control devices as shown in the plans. The Contractor may not move or change the approximate location of any device without the approval of the Engineer.
- Geometric design of lane shifts and detours should, when possible, meet the applicable design criteria contained in manuals such as the American Association of State Highway and Transportation Officials (AASHTO), "A Policy on Geometric Design of Highways and Streets," the TxDOT "Roadway Design Manual" or engineering judgment.
- When projects abut, the Engineer(s) may omit the END ROAD WORK, TRAFFIC FINES DOUBLE, and other advance warning signs if the signing would be redundant and the work areas appear continuous to the motorists. If the adjacent project is completed first, the Contractor shall erect the necessary warning signs as shown on these sheets, the TCP sheets or as directed by the Engineer. The BEGIN ROAD WORK NEXT X MILES sign shall be revised to show appropriate work zone distance.
- The Engineer may require duplicate warning signs on the median side of divided highways where median width will permit and traffic volumes justify the signing.
- All signs shall be constructed in accordance with the details found in the "Standard Highway Sign Designs for Texas," latest edition. Sign details not shown in this manual shall be shown in the plans or the Engineer shall provide a detail to the Contractor before the sign is manufactured.
- The temporary traffic control devices shown in the illustrations of the BC sheets are examples. As necessary, the Engineer will determine the most appropriate traffic control devices to be used.
- As shown on BC(2), the OBEY WARNING SIGNS STATE LAW sign, STAY ALERT TALK OR TEXT LATER (see Sign Detail G20-10T) and the WORK ZONE TRAFFIC FINES DOUBLE sign with plaque shall be erected in advance of the CSJ limits. However, the TRAFFIC FINES DOUBLE sign will not be required on projects consisting solely of mobile operation work, such as striping or milling edgeline rumble strips. The BEGIN ROAD WORK NEXT X MILES, CONTRACTOR and END ROAD WORK signs shall be erected at or near the CSJ limits.
- Except for devices required by Note 10, traffic control devices should be in place only while work is actually in progress or a definite need exists.
- The Engineer has the final decision on the location of all traffic control devices.
- Inactive equipment and work vehicles, including workers' private vehicles must be parked away from travel lanes. They should be as close to the right-of-way line as possible, or located behind a barrier or guardrail, or as approved by the Engineer.

WORKER SAFETY APPAREL NOTES:

- Workers on foot who are exposed to traffic or to construction equipment within the right-of-way shall wear high-visibility safety apparel meeting the requirements of ISEA "American National Standard for High-Visibility Apparel," or equivalent revisions, and labeled as ANSI 107-2004 standard performance for Class 2 or 3 risk exposure. Class 3 garments should be considered for high traffic volume work areas or night time work.

DATE: FILE:

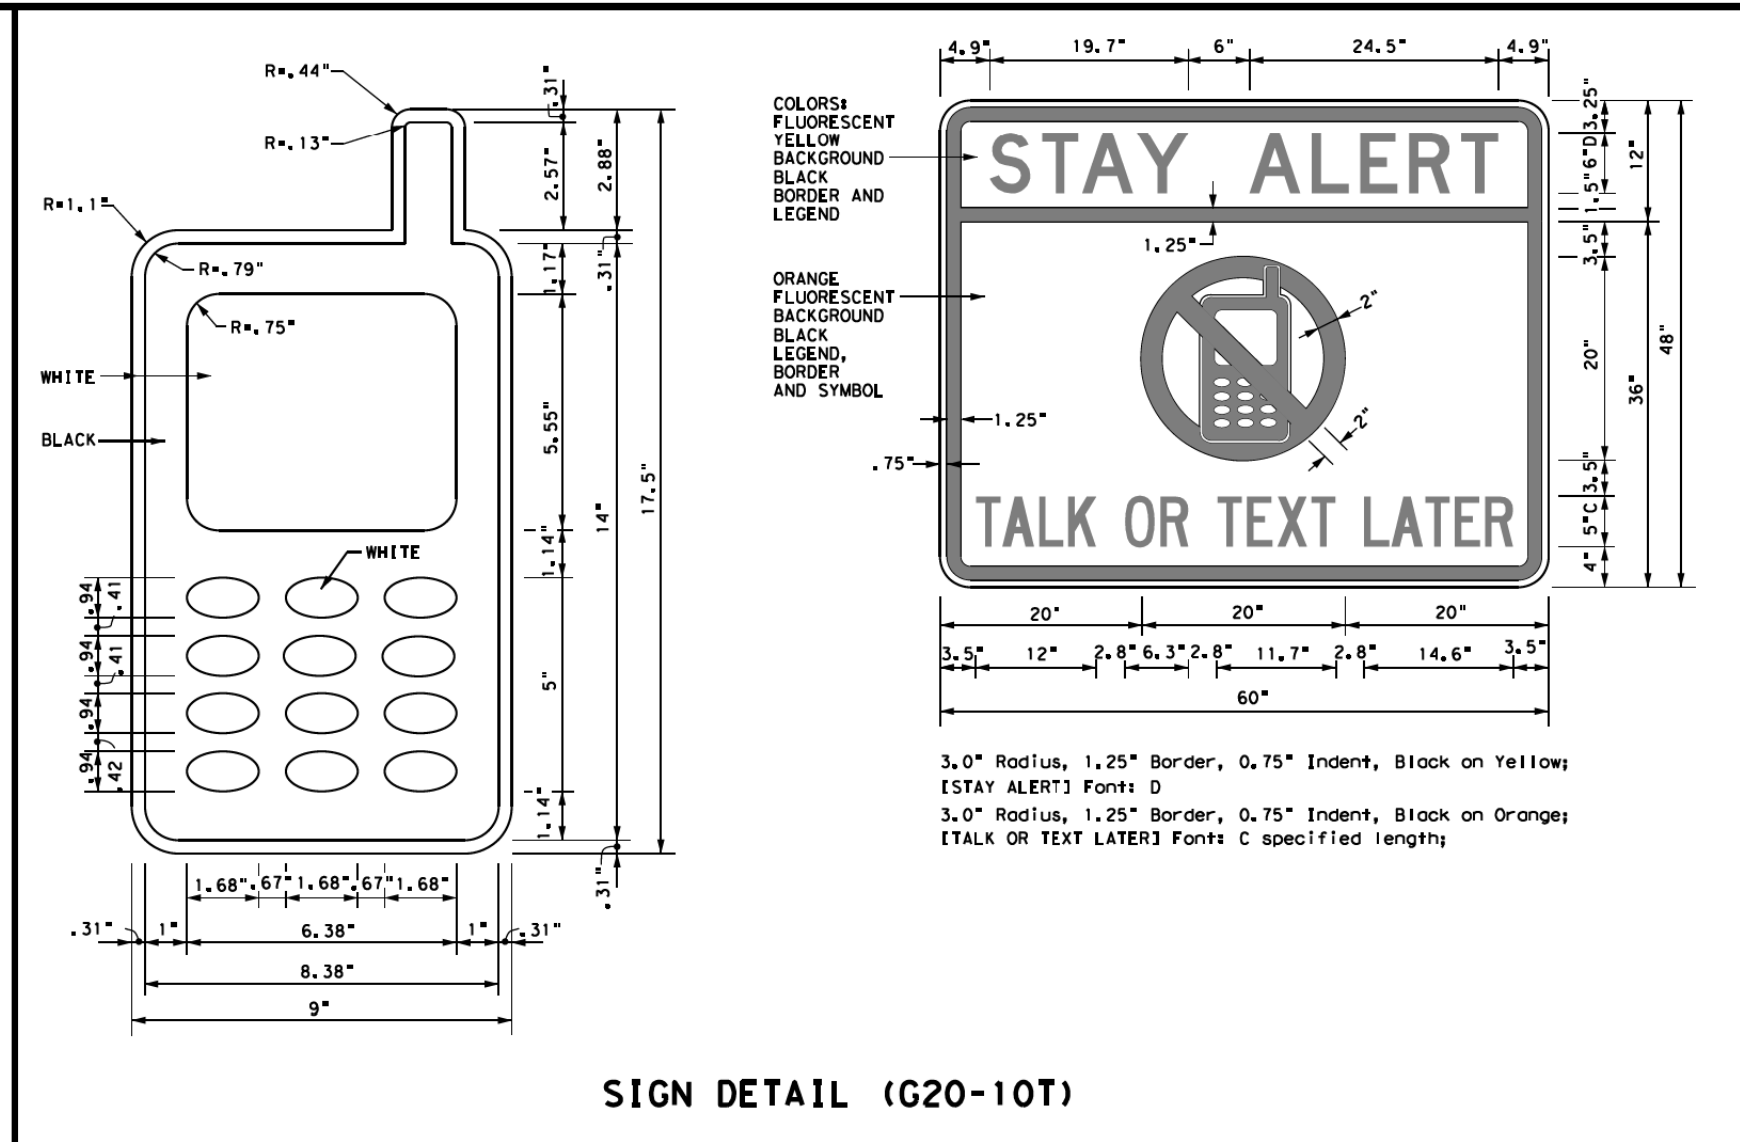

Only pre-qualified products shall be used. The "Compliant Work Zone Traffic Control Devices List" (CWZTCD) describes pre-qualified products and their sources and may be found on-line at the web address given below or by contacting:

Texas Department of Transportation
 Traffic Operations Division - TE
 Phone (512) 416-3118


THE DOCUMENTS BELOW CAN BE FOUND ON-LINE AT http://www.txdot.gov	
COMPLIANT WORK ZONE TRAFFIC CONTROL DEVICES LIST (CWZTCD)	
DEPARTMENTAL MATERIAL SPECIFICATIONS (DMS)	
MATERIAL PRODUCER LIST (MPL)	
ROADWAY DESIGN MANUAL - SEE "MANUALS (ONLINE MANUALS)"	
STANDARD HIGHWAY SIGN DESIGNS FOR TEXAS (SHSD)	
TEXAS MANUAL ON UNIFORM TRAFFIC CONTROL DEVICES (TMUTCD)	
TRAFFIC ENGINEERING STANDARD SHEETS	

SHEET 1 OF 12

		<i>Traffic Operations Division Standard</i>							
BARRICADE AND CONSTRUCTION GENERAL NOTES AND REQUIREMENTS									
BC (1) - 14									
FILE#	bc-14.dgn	DWG	TxDOT	CHK#	TxDOT	DATE	TxDOT	CHK#	TxDOT
© TxDOT	November 2002	CONT	0902	SECT	90	JOB	119	HIGHWAY	McCART
REVISIONS		DIST		COUNTY		SHEET NO.			
4-03	5-10	8-14	FTW		TARRANT		54		
9-07	7-13								


DISCLAIMER: The use of this standard is governed by the "Texas Engineering Practice Act". No warranty of any kind is made by TxDOT for any purpose whatsoever. TxDOT assumes no responsibility for the conversion of this standard to other formats or for incorrect results or damages resulting from its use.

TYPICAL LOCATION OF CROSSROAD SIGNS

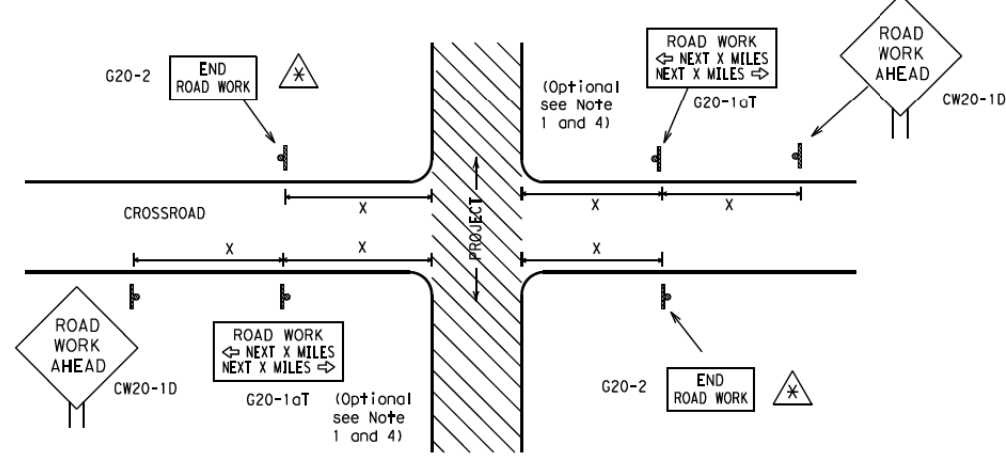

- ⚠ May be mounted on back of "ROAD WORK AHEAD" (CW20-1D) sign with approval of Engineer. (See note 2 below)
- The typical minimum signing on a crossroad approach should be a "ROAD WORK AHEAD" (CW20-1D) sign and a (G20-2) "END ROAD WORK" sign, unless noted otherwise in plans.
 - The Engineer may use the reduced size 36" x 36" ROAD WORK AHEAD (CW20-1D) sign mounted back to back with the reduced size 36" x 18" "END ROAD WORK" (G20-2) sign on low volume crossroads (see Note 4 under "Typical Construction Warning Sign Size and Spacing"). See the "Standard Highway Sign Designs for Texas" manual for sign details. The Engineer may omit the advance warning signs on low volume crossroads. The Engineer will determine whether a road is low volume. This information shall be shown in the plans.
 - Based on existing field conditions, the Engineer/Inspector may require additional signs such as FLAGGER AHEAD, LOOSE GRAVEL, or other appropriate signs. When additional signs are required, these signs will be considered part of the minimum requirements. The Engineer/Inspector will determine the proper location and spacing of any sign not shown on the BC sheets, Traffic Control Plan sheets or the Work Zone Standard Sheets.
 - The "ROAD WORK NEXT X MILES" (G20-1aT) sign shall be required at high volume crossroads to advise motorists of the length of construction in either direction from the intersection. The Engineer will determine whether a roadway is considered high volume.
 - Additional traffic control devices may be shown elsewhere in the plans for higher volume crossroads.
 - When work occurs in the intersection area, appropriate traffic control devices, as shown elsewhere in the plans or as determined by the Engineer/Inspector, shall be in place.

T-INTERSECTION

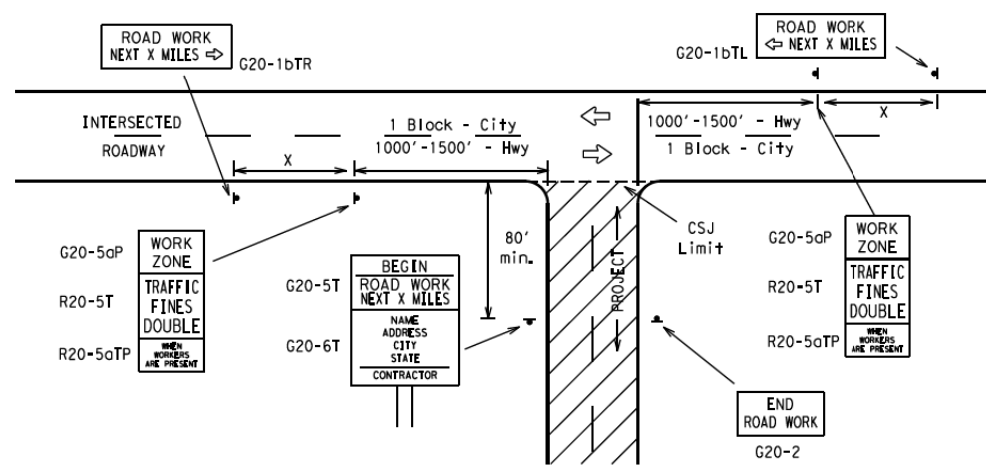

CSJ LIMITS AT T-INTERSECTION

- The Engineer will determine the types and location of any additional traffic control devices, such as a flagger and accompanying signs, or other signs, that should be used when work is being performed at or near an intersection.
- If construction closes the road at a T-intersection the Contractor shall place the "CONTRACTOR NAME" (G20-6T) sign behind the Type 3 Barricades for the road closure (see BC(10) also). The "ROAD WORK NEXT X MILES" left arrow (G20-1bTL) and "ROAD WORK NEXT X MILES" right arrow (G20-1bTR) signs shall be replaced by the detour signing called for in the plans.

TYPICAL CONSTRUCTION WARNING SIGN SIZE AND SPACING^{1,5,6}

Sign Number or Series	SIZE		SPACING	
	Conventional Road	Expressway/Freeway	Posted Speed MPH	Sign Spacing "X" Feet (Approx.)
CW20 ⁴	48" x 48"	48" x 48"	30	120
CW21			35	160
CW22			40	240
CW23			45	320
CW25			50	400
CW1, CW2, CW7, CW8, CW9, CW11, CW14	36" x 36"	48" x 48"	55	500 ²
CW3, CW4, CW5, CW6, CW8-3, CW10, CW12	48" x 48"	48" x 48"	60	600 ²
			65	700 ²
			70	800 ²
			75	900 ²
			80	1000 ²
			*	* ³


* For typical sign spacings on divided highways, expressways and freeways, see Part 6 of the "Texas Manual on Uniform Traffic Control Devices" (TMUTCD) typical application diagrams or TCP Standard Sheets.

Δ Minimum distance from work area to first Advance Warning sign nearest the work area and/or distance between each additional sign.

GENERAL NOTES


- Special or larger size signs may be used as necessary.
- Distance between signs should be increased as required to have 1500 feet advance warning.
- Distance between signs should be increased as required to have 1/2 mile or more advance warning.
- 36" x 36" "ROAD WORK AHEAD" (CW20-1D) signs may be used on low volume crossroads at the discretion of the Engineer. See Note 2 under "Typical Location of Crossroad Signs".
- Only diamond shaped warning sign sizes are indicated.
- See sign size listing in "TMUTCD", Sign Appendix or the "Standard Highway Sign Designs for Texas" manual for complete list of available sign design sizes.

WORK AREAS IN MULTIPLE LOCATIONS WITHIN CSJ LIMITS

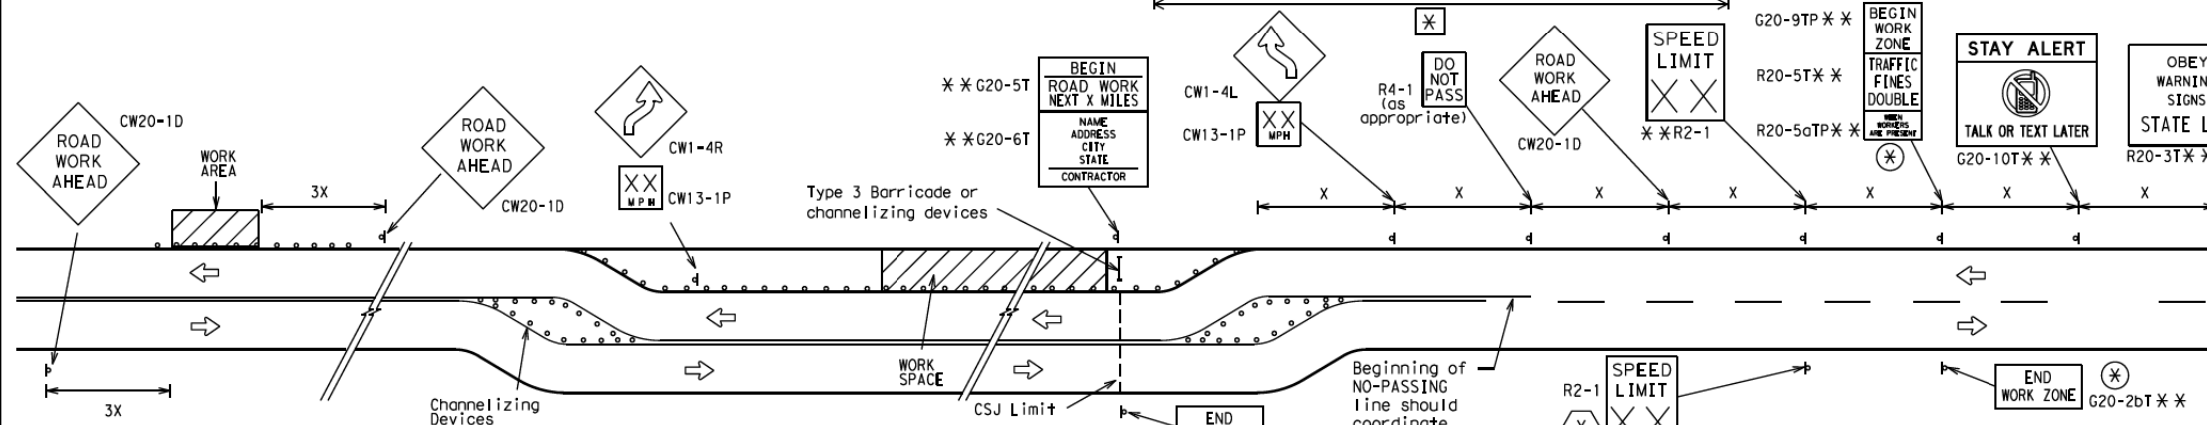


When extended distances occur between minimal work spaces, the Engineer/Inspector should ensure additional "ROAD WORK AHEAD" (CW20-1D) signs are placed in advance of these work areas to remind drivers they are still within the project limits. See the applicable TCP sheets for exact location and spacing of signs and channelizing devices.

SAMPLE LAYOUT OF SIGNING FOR WORK BEGINNING DOWNSTREAM OF THE CSJ LIMITS

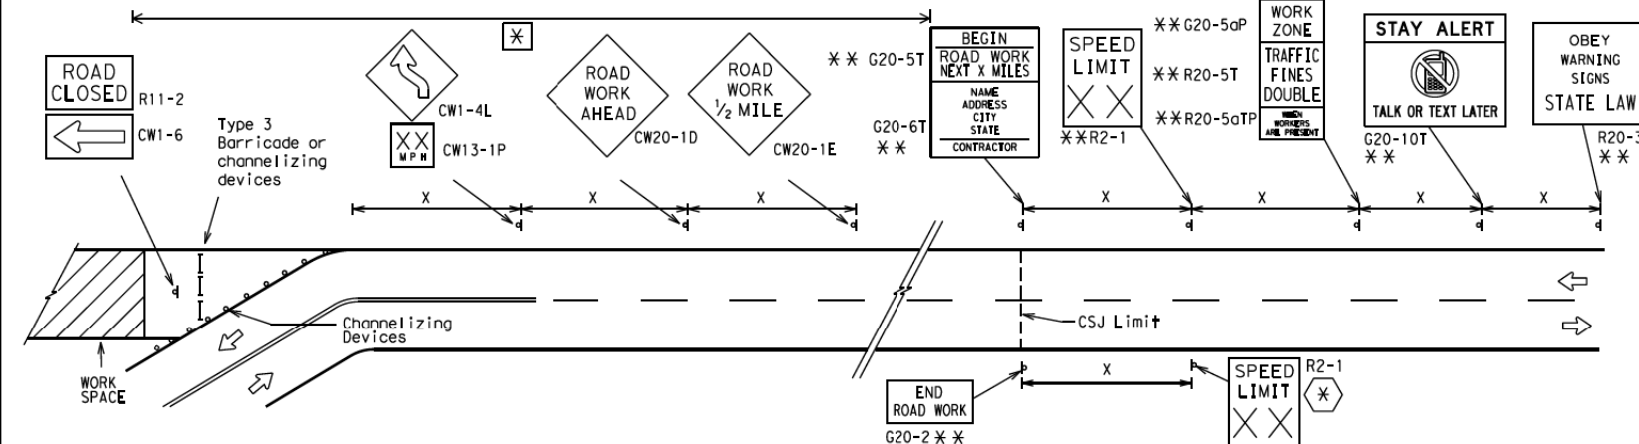

SAMPLE LAYOUT OF SIGNING FOR WORK BEGINNING AT THE CSJ LIMITS

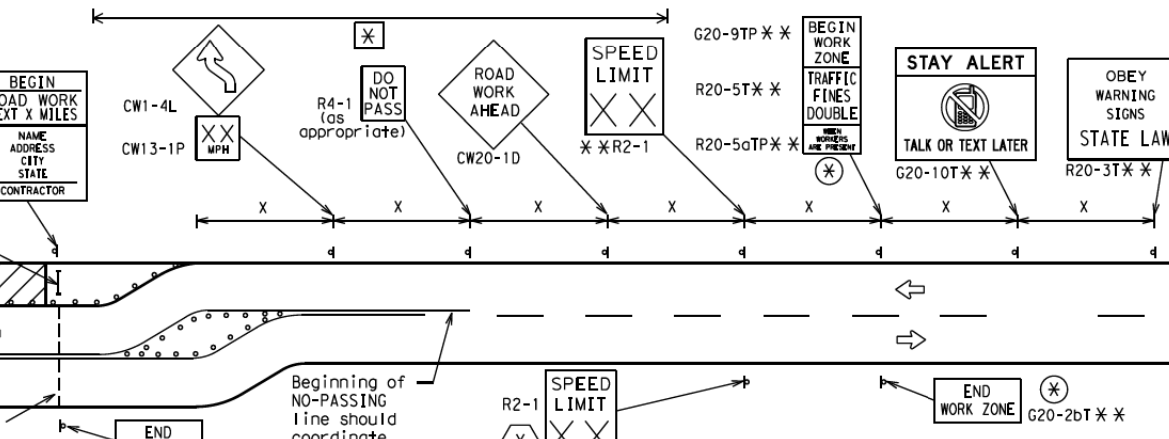

NOTES

- The Contractor shall determine the appropriate distance to be placed on the G20-1 series signs and "BEGIN ROAD WORK NEXT X MILES" (G20-5T) sign for each specific project. This distance shall replace the "X" and shall be rounded to the nearest whole mile with the approval of the Engineer. No decimals shall be used.
- ⊗ The "BEGIN WORK ZONE" (G20-9TP) and "END WORK ZONE" (G20-2bT) shall be used as shown on the sample layout when advance signs are required outside the CSJ Limits. They inform the motorist of entering or leaving a part of the work zone lying outside the CSJ Limits where traffic fines may double if workers are present.
- ** Required CSJ Limit signing. See Note 10 on BC(1). TRAFFIC FINES DOUBLE signs will not be required on projects consisting solely of mobile operations work.
- ⊗ Area for placement of "ROAD WORK AHEAD" (CW20-1D) sign and other signs or devices as called for on the Traffic Control Plan.
- ⊗ Contractor will install a regulatory speed limit sign at the end of the work zone.

LEGEND	
—	Type 3 Barricade
○ ○ ○	Channelizing Devices
⊗	Sign
X	See Typical Construction Warning Sign Size and Spacing chart or the TMUTCD for sign spacing requirements.

SHEET 2 OF 12



BARRICADE AND CONSTRUCTION PROJECT LIMIT

BC(2)-14


FILE# bc-14.dgn	DWN TxDOT	CHK TxDOT	DWN TxDOT	CHK TxDOT
© TxDOT November 2002	CONT	SECT	JOB	HIGHWAY
REVISIONS	0902	0902	119	McCART
9-07	8-14	DIST	COUNTY	SHEET NO.
7-13		FTW	TARRANT	55

DATE: FILE:

TYPICAL APPLICATION OF WORK ZONE SPEED LIMIT SIGNS

Work zone speed limits shall be regulatory, established in accordance with the "Procedures for Establishing Speed Zones," and approved by the Texas Transportation Commission, or by City Ordinance when within Incorporated City Limits.

Reduced speeds should only be posted in the vicinity of work activity and not throughout the entire project. Regulatory work zone speed signs (R2-1) shall be removed or covered during periods when they are not needed.

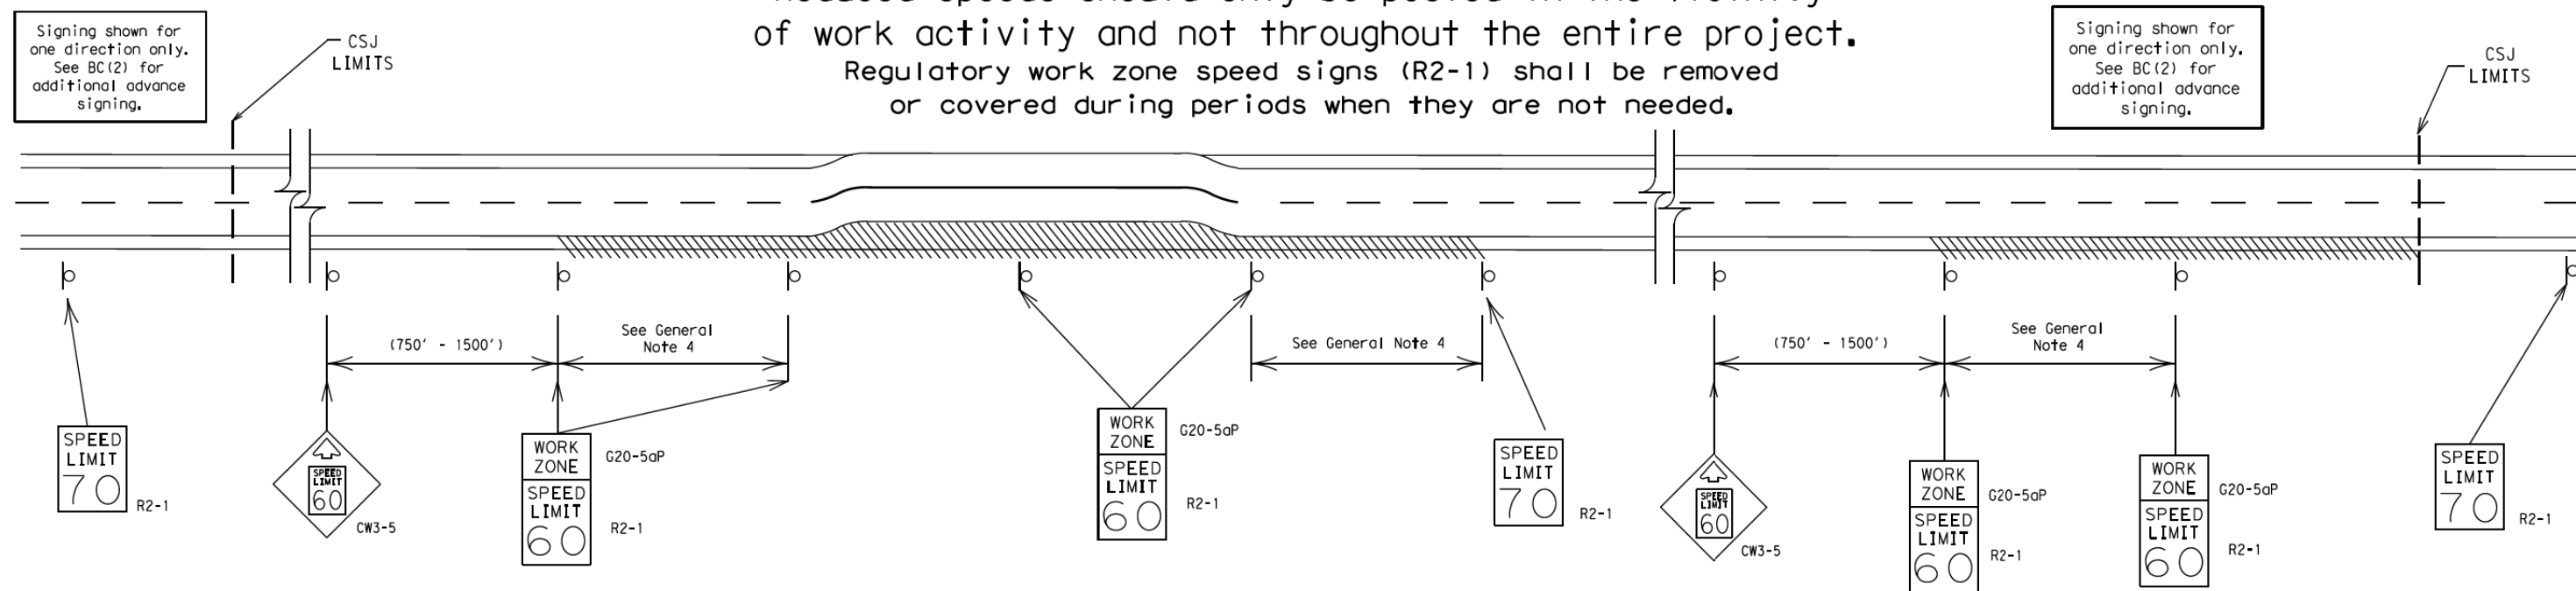

GUIDANCE FOR USE:

LONG/INTERMEDIATE TERM WORK ZONE SPEED LIMITS

This type of work zone speed limit should be included on the design of the traffic control plans when restricted geometrics with a lower design speed are present in the work zone and modification of the geometrics to a higher design speed is not feasible.

Long/Intermediate Term Work Zone Speed Limit signs, when approved as described above, should be posted and visible to the motorist when work activity is present. Work activity may also be defined as a change in the roadway that requires a reduced speed for motorists to safely negotiate the work area, including:

- rough road or damaged pavement surface
- substantial alteration of roadway geometrics (diversions)
- construction detours
- grade
- width
- other conditions readily apparent to the driver

As long as any of these conditions exist, the work zone speed limit signs should remain in place.

SHORT TERM WORK ZONE SPEED LIMITS

This type of work zone speed limit may be included on the design of the traffic control plans when workers or equipment are not behind concrete barrier, when work activity is within 10 feet of the traveled way or actually in the travelled way.

Short Term Work Zone Speed Limit signs should be posted and visible to the motorists only when work activity is present. When work activity is not present, signs shall be removed or covered. (See Removing or Covering on BC(4)).

GENERAL NOTES

- Regulatory work zone speed limits should be used only for sections of construction projects where speed control is of major importance.
- Regulatory work zone speed limit signs shall be placed on supports at a 7 foot minimum mounting height.
- Speed zone signs are illustrated for one direction of travel and are normally posted for each direction of travel.
- Frequency of work zone speed limit signs should be:

40 mph and greater	0.2 to 2 miles
35 mph and less	0.2 to 1 mile
- Regulatory speed limit signs shall have black legend and border on a white reflective background (See "Reflective Sheeting" on BC(4)).
- Fabrication, erection and maintenance of the "ADVANCE SPEED LIMIT" (CW3-5) sign, "WORK ZONE" (G20-5aP) plaque and the "SPEED LIMIT" (R2-1) signs shall not be paid for directly, but shall be considered subsidiary to Item 502.
- Turning signs from view, laying signs over or down will not be allowed, unless as otherwise noted under "REMOVING OR COVERING" on BC(4).
- Techniques that may help reduce traffic speeds include but are not limited to:
 - Law enforcement.
 - Flagger stationed next to sign.
 - Portable changeable message sign (PCMS).
 - Low-power (drone) radar transmitter.
 - Speed monitor trailers or signs.
- Speeds shown on details above are for illustration only. Work Zone Speed Limits should only be posted as approved for each project.
- For more specific guidance concerning the type of work, work zone conditions and factors impacting allowable regulatory construction speed zone reduction see TxDOT form #1204 in the TxDOT e-form system.

DISCLAIMER: The use of this standard is governed by the "Texas Engineering Practice Act". No warranty of any kind is made by TxDOT for any purpose whatsoever. TxDOT assumes no responsibility for the conversion of this standard to other formats or for incorrect results or damages resulting from its use.

DATE:
FILE:

SHEET 3 OF 12




BARRICADE AND CONSTRUCTION WORK ZONE SPEED LIMIT

BC (3) - 14

FILE#	bc-14.dgn	DW TxDOT	CHK TxDOT	DWH TxDOT	CKT TxDOT
© TxDOT	November 2002	CONT	SECT	JOB	HIGHWAY
9-07	8-14	0902	90	119	McCART
7-13		DIST	COUNTY	SHEET NO.	
		FTW	TARRANT	56	


TYPICAL MINIMUM CLEARANCES FOR LONG TERM AND INTERMEDIATE TERM SIGNS

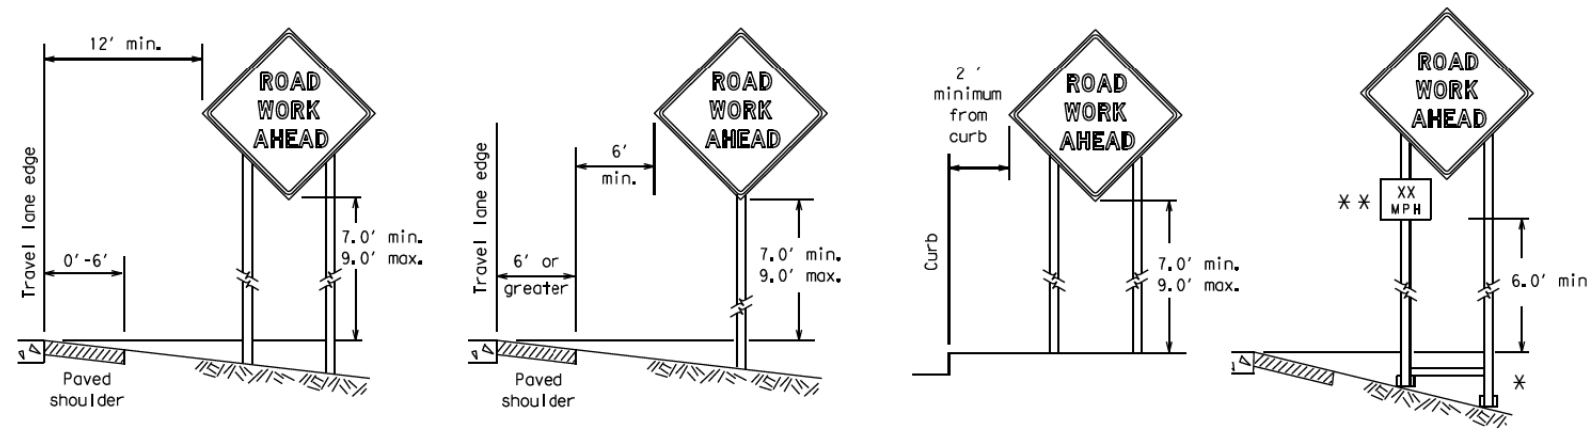


* When placing skid supports on unlevel ground, the leg post lengths must be adjusted so the sign appears straight and plumb. Objects shall NOT be placed under skids as a means of leveling.

** When plaques are placed on dual-leg supports, they should be attached to the upright nearest the travel lane. Supplemental plaques (advisory or distance) should not cover the surface of the parent sign.

ATTACHMENT FOR SIGN SUPPORTS

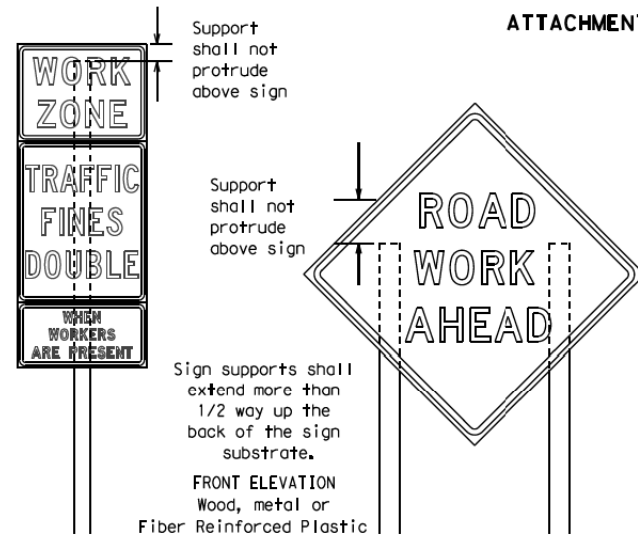

Attachment to wooden supports will be by bolts and nuts or screws. Use TxDOT's or manufacturer's recommended procedures for attaching sign substrates to other types of sign supports

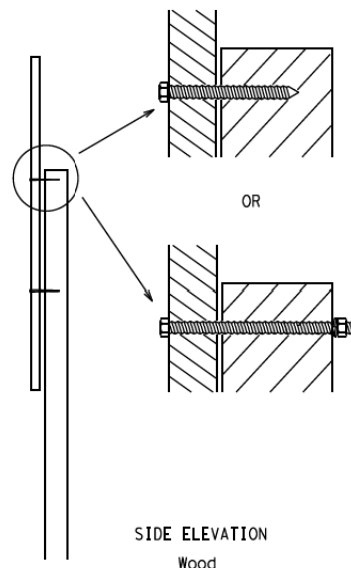


Nails shall NOT be allowed. Each sign shall be attached directly to the sign support. Multiple signs shall not be joined or spliced by any means. Wood supports shall not be extended or repaired by splicing or other means.

Splicing embedded perforated square metal tubing in order to extend post height will only be allowed when the splice is made using four bolts, two above and two below the splice point. Splice must be located entirely behind the sign substrate, not near the base of the support. Splice insert lengths should be at least 5 times nominal post size, centered on the splice and of at least the same gauge material.

STOP/SLOW PADDLES

1. STOP/SLOW paddles are the primary method to control traffic by flaggers. The STOP/SLOW paddle size should be 24" x 24" as detailed below.
2. When used at night, the STOP/SLOW paddle shall be retroreflectORIZED.
3. STOP/SLOW paddles may be attached to a staff with a minimum length of 6' to the bottom of the sign.
4. Any lights incorporated into the STOP or SLOW paddle faces shall only be as specifically described in Section 6E.03 Hand Signaling Devices in the TMUTCD.

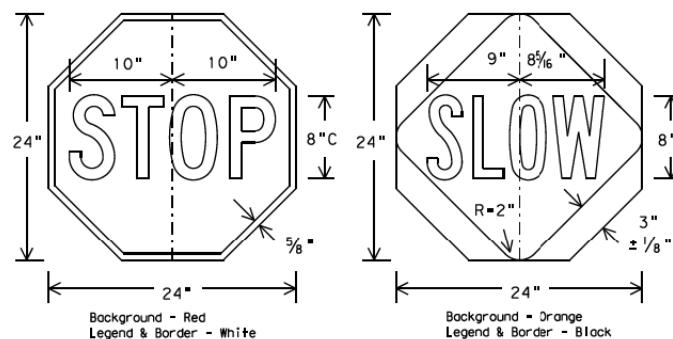

CONTRACTOR REQUIREMENTS FOR MAINTAINING PERMANENT SIGNS WITHIN THE PROJECT LIMITS

1. Permanent signs are used to give notice of traffic laws or regulations, call attention to conditions that are potentially hazardous to traffic operations, show route designations, destinations, directions, distances, services, points of interest, and other geographical, recreational, or cultural information. Drivers proceeding through a work zone need the same, if not better route guidance as normally installed on a roadway without construction.
2. When permanent regulatory or warning signs conflict with work zone conditions, remove or cover the permanent signs until the permanent sign message matches the roadway condition.
3. When existing permanent signs are moved and relocated due to construction purposes, they shall be visible to motorists at all times.
4. If existing signs are to be relocated on their original supports, they shall be installed on crashworthy bases as shown on the SMD Standard sheets. The signs shall meet the required mounting heights shown on the BC Sheets or the SMD Standards. This work should be paid for under the appropriate pay item for relocating existing signs.
5. If permanent signs are to be removed and relocated using temporary supports, the Contractor shall use crashworthy supports as shown on the BC sheets or the CWZTCD. The signs shall meet the required mounting heights shown on the BC Sheets or the SMD Standards during construction. This work should be paid for under the appropriate pay item for relocating existing signs.
6. Any sign or traffic control device that is struck or damaged by the Contractor or his/her construction equipment shall be replaced as soon as possible by the Contractor to ensure proper guidance for the motorists. This will be subsidiary to Item 502.

GENERAL NOTES FOR WORK ZONE SIGNS

1. Contractor shall install and maintain signs in a straight and plumb condition and/or as directed by the Engineer.
2. Wooden sign posts shall be painted white.
3. Barricades shall NOT be used as sign supports.
4. All signs shall be installed in accordance with the plans or as directed by the Engineer. Signs shall be used to regulate, warn, and guide the traveling public safely through the work zone.
5. The Contractor may furnish either the sign design shown in the plans or in the "Standard Highway Sign Designs for Texas" (SHSD). The Engineer/Inspector may require the Contractor to furnish other work zone signs that are shown in the TMUTCD but may have been omitted from the plans. Any variation in the plans shall be documented by written agreement between the Engineer and the Contractor's Responsible Person. All changes must be documented in writing before being implemented. This can include documenting the changes in the Inspector's TxDOT diary and having both the Inspector and Contractor initial and date the agreed upon changes.
6. The Contractor shall furnish sign supports listed in the "Compliant Work Zone Traffic Control Device List" (CWZTCD). The Contractor shall install the sign support in accordance with the manufacturer's recommendations. If there is a question regarding installation procedures, the Contractor shall furnish the Engineer a copy of the manufacturer's installation recommendations so the Engineer can verify the correct procedures are being followed.
7. The Contractor is responsible for installing signs on approved supports and replacing signs with damaged or cracked substrates and/or damaged or marred reflective sheeting as directed by the Engineer/Inspector.
8. Identification markings may be shown only on the back of the sign substrate. The maximum height of letters and/or company logos used for identification shall be 1 inch.
9. The Contractor shall replace damaged wood posts. New or damaged wood sign posts shall not be spliced.

DURATION OF WORK (as defined by the "Texas Manual on Uniform Traffic Control Devices" Part 6)

1. The types of sign supports, sign mounting height, the size of signs, and the type of sign substrates can vary based on the type of work being performed. The Engineer is responsible for selecting the appropriate size sign for the type of work being performed. The Contractor is responsible for ensuring the sign support, sign mounting height and substrate meets manufacturer's recommendations in regard to crashworthiness and duration of work requirements.
 - a. Long-term stationary - work that occupies a location more than 3 days.
 - b. Intermediate-term stationary - work that occupies a location more than one daylight period up to 3 days, or nighttime work lasting more than one hour.
 - c. Short-term stationary - daytime work that occupies a location for more than 1 hour in a single daylight period.
 - d. Short, duration - work that occupies a location up to 1 hour.
 - e. Mobile - work that moves continuously or intermittently (stopping for up to approximately 15 minutes).

SIGN MOUNTING HEIGHT

1. The bottom of Long-term/Intermediate-term signs shall be at least 7 feet, but not more than 9 feet, above the paved surface, except as shown for supplemental plaques mounted below other signs.
2. The bottom of Short-term/Short Duration signs shall be a minimum of 1 foot above the pavement surface but no more than 2 feet above the ground.
3. Long-term/Intermediate-term Signs may be used in lieu of Short-term/Short Duration signing.
4. Short-term/Short Duration signs shall be used only during daylight and shall be removed at the end of the workday or raised to appropriate Long-term/Intermediate sign height.
5. Regulatory signs shall be mounted at least 7 feet, but not more than 9 feet, above the paved surface regardless of work duration.

SIZE OF SIGNS

1. The Contractor shall furnish the sign sizes shown on BC (2) unless otherwise shown in the plans or as directed by the Engineer.

SIGN SUBSTRATES

1. The Contractor shall ensure the sign substrate is installed in accordance with the manufacturer's recommendations for the type of sign support that is being used. The CWZTCD lists each substrate that can be used on the different types and models of sign supports.
2. "Mesh" type materials are NOT an approved sign substrate, regardless of the tightness of the weave.
3. All wooden individual sign panels fabricated from 2 or more pieces shall have one or more plywood cleat, 1/2" thick by 6" wide, fastened to the back of the sign and extending fully across the sign. The cleat shall be attached to the back of the sign using wood screws that do not penetrate the face of the sign panel. The screws shall be placed on both sides of the splice and spaced at 6" centers. The Engineer may approve other methods of splicing the sign face.

REFLECTIVE SHEETING

1. All signs shall be retroreflective and constructed of sheeting meeting the color and retro-reflectivity requirements of DMS-8300 for rigid signs or DMS-8310 for roll-up signs. The web address for DMS specifications is shown on BC(1).
2. White sheeting, meeting the requirements of DMS-8300 Type A, shall be used for signs with a white background.
3. Orange sheeting, meeting the requirements of DMS-8300 Type B_{FL} or Type C_{FL}, shall be used for rigid signs with orange backgrounds.

SIGN LETTERS

1. All sign letters and numbers shall be clear, and open rounded type uppercase alphabet letters as approved by the Federal Highway Administration (FHWA) and as published in the "Standard Highway Sign Design for Texas" manual. Signs, letters and numbers shall be of first class workmanship in accordance with Department Standards and Specifications.

REMOVING OR COVERING

1. When sign messages may be confusing or do not apply, the signs shall be removed or completely covered.
2. Long-term stationary or intermediate stationary signs installed on square metal tubing may be turned away from traffic 90 degrees when the sign message is not applicable. This technique may not be used for signs installed in the median of divided highways or near any intersections where the sign may be seen from approaching traffic.
3. Signs installed on wooden skids shall not be turned at 90 degree angles to the roadway. These signs should be removed or completely covered when not required.
4. When signs are covered, the material used shall be opaque, such as heavy mil black plastic, or other materials which will cover the entire sign face and maintain their opaque properties under automobile headlights at night, without damaging the sign sheeting.
5. Burlap shall NOT be used to cover signs.
6. Duct tape or other adhesive material shall NOT be affixed to a sign face.
7. Signs and anchor stubs shall be removed and holes backfilled upon completion of work.

SIGN SUPPORT WEIGHTS

1. Where sign supports require the use of weights to keep from turning over, the use of sandbags with dry, cohesionless sand should be used.
2. The sandbags will be tied shut to keep the sand from spilling and to maintain a constant weight.
3. Rock, concrete, iron, steel or other solid objects shall not be permitted for use as sign support weights.
4. Sandbags should weigh a minimum of 35 lbs and a maximum of 50 lbs.
5. Sandbags shall be made of a durable material that tears upon vehicular impact. Rubber (such as tire inner tubes) shall NOT be used.
6. Rubber ballasts designed for channelizing devices should not be used for ballast on portable sign supports. Sign supports designed and manufactured with rubber bases may be used when shown on the CWZTCD list.
7. Sandbags shall only be placed along or laid over the base supports of the traffic control device and shall not be suspended above ground level or hung with rope, wire, chains or other fasteners. Sandbags shall be placed along the length of the skids to weigh down the sign support.
8. Sandbags shall NOT be placed under the skid and shall not be used to level sign supports placed on slopes.

FLAGS ON SIGNS

1. Flags may be used to draw attention to warning signs. When used the flag shall be 16 inches square or larger and shall be orange or fluorescent red-orange in color. Flags shall not be allowed to cover any portion of the sign face.

SHEET 4 OF 12



BARRICADE AND CONSTRUCTION TEMPORARY SIGN NOTES



BC (4) - 14

FILE#	bc-14.dgn	DWG	TxDOT	CHK	TxDOT	DATE	TxDOT	CHK	TxDOT
© TxDOT	November 2002	CONT	SECT	JOB	HIGHWAY				
REVISIONS		0902	90	119	McCART				
9-07	8-14	DIST	COUNTY	SHEET NO.					
7-13		FTW	TARRANT	57					

DISCLAIMER: The use of this standard is governed by the "Texas Engineering Practice Act". No warranty of any kind is made by TxDOT for any purpose whatsoever. TxDOT assumes no responsibility for the conversion of this standard to other formats or for incorrect results or damages resulting from its use.


DATE:
FILE:

DISCLAIMER: This standard is governed by the "Texas Engineering Practice Act". No warranty of any kind is made by TxDOT for any purpose whatsoever. TxDOT assumes no responsibility for the conversion of this standard to other formats or for incorrect results or damages resulting from its use.

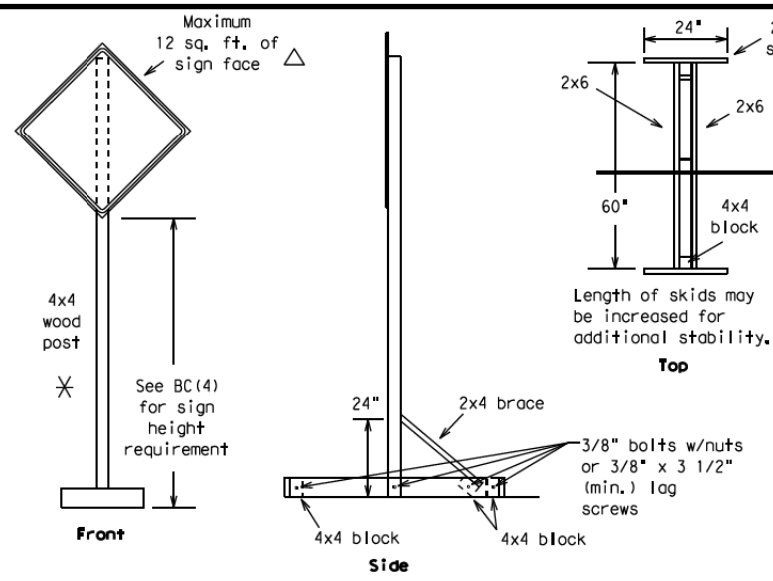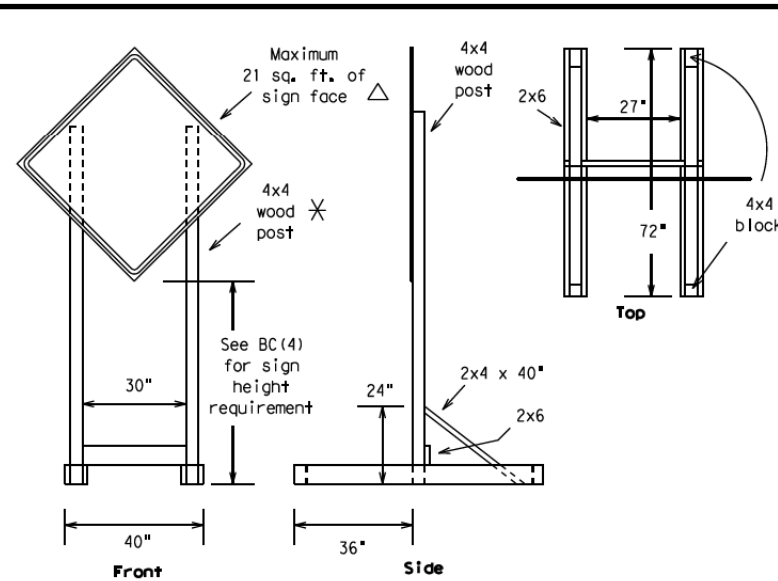



SKID MOUNTED WOOD SIGN SUPPORTS

LONG/INTERMEDIATE TERM STATIONARY - PORTABLE SKID MOUNTED SIGN SUPPORTS \square

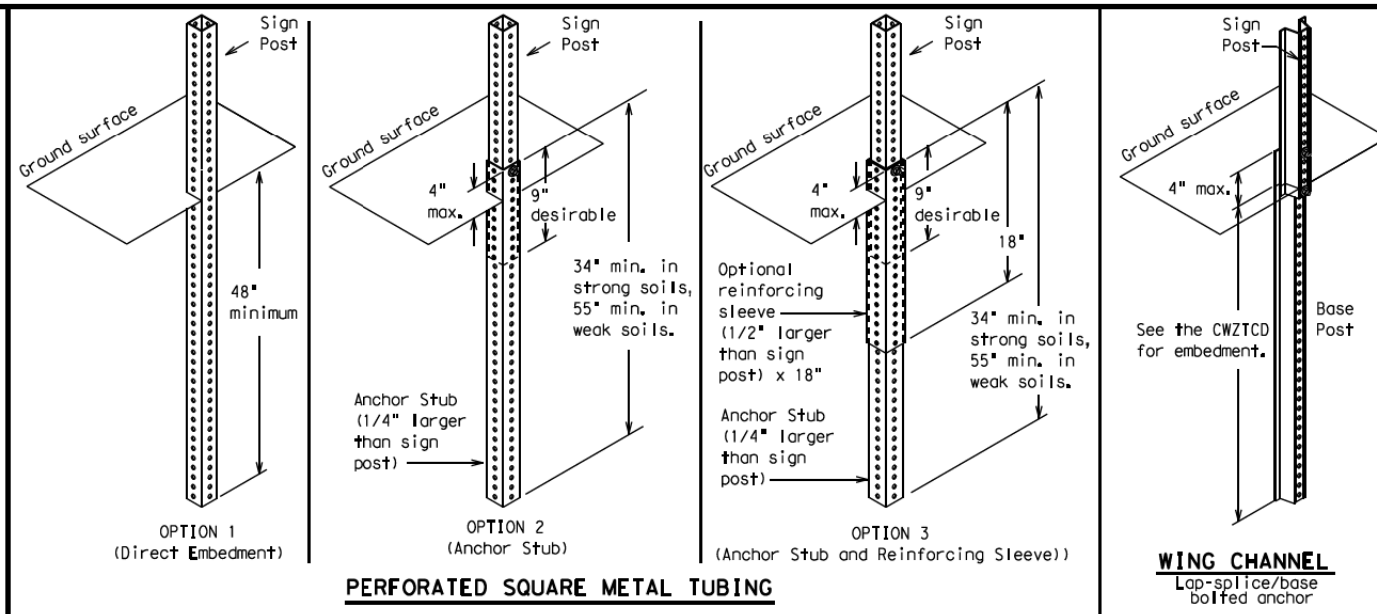


GROUND MOUNTED SIGN SUPPORTS

Refer to the CWZTCD and the manufacturer's installation procedure for each type sign support. The maximum sign square footage shall adhere to the manufacturer's recommendation. Two post installations can be used for larger signs.

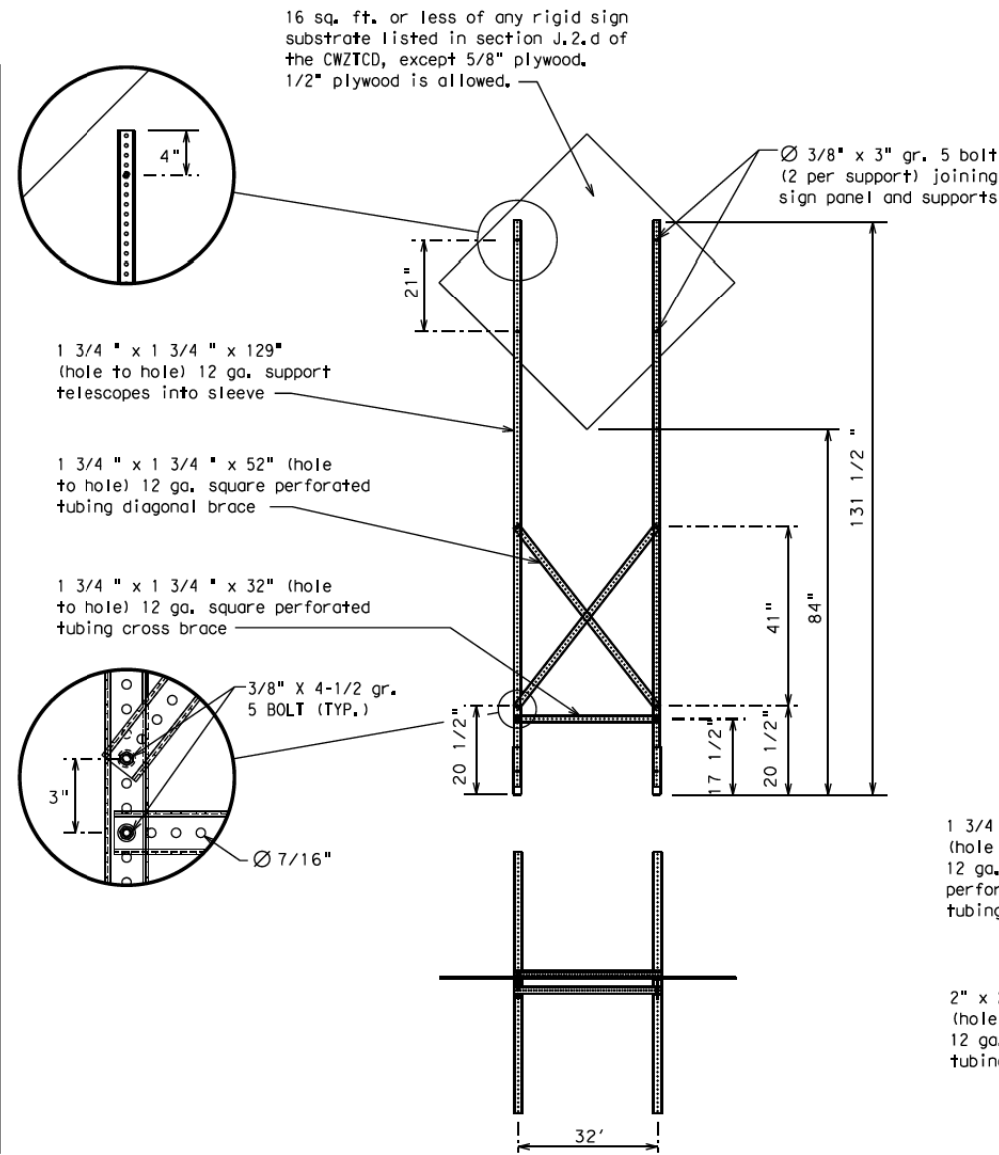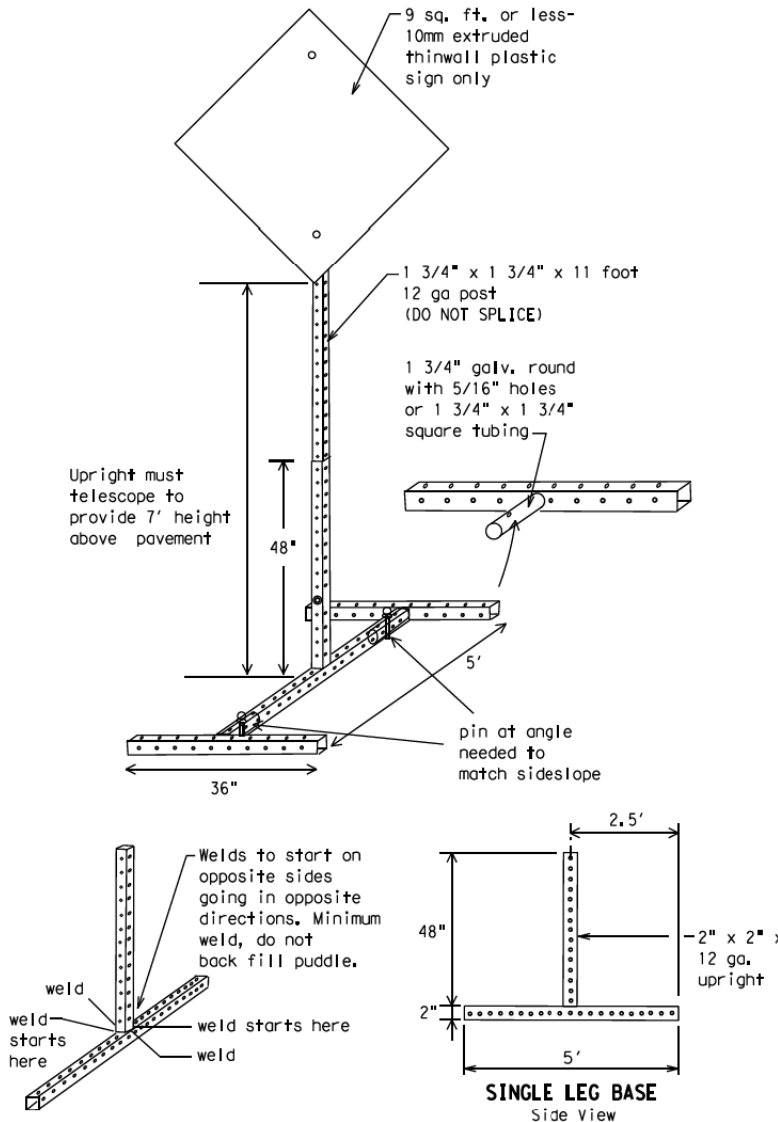

SKID MOUNTED PERFORATED SQUARE STEEL TUBING SIGN SUPPORTS

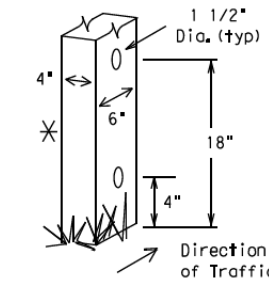

WEDGE ANCHORS

Both steel and plastic Wedge Anchor Systems as shown on the SMD Standard Sheets may be used as temporary sign supports for signs up to 10 square feet of sign face. They may be set in concrete or in sturdy soils if approved by the Engineer. (See web address for "Traffic Engineering Standard Sheets" on BC(1)).

OTHER DESIGNS

MORE DETAILS OF APPROVED LONG/INTERMEDIATE AND SHORT TERM SUPPORTS CAN BE FOUND ON THE CWZTCD LIST. SEE BC(1) FOR WEBSITE LOCATION.

GENERAL NOTES

- Nails may be used in the assembly of wooden sign supports, but 3/8" bolts with nuts or 3/8" x 3 1/2" lag screws must be used on every joint for final connection.
- No more than 2 sign posts shall be placed within a 7 ft. circle, except for specific materials noted on the CWZTCD List.
- When project is completed, all sign supports and foundations shall be removed from the project site. This will be considered subsidiary to Item 502.


\square See BC(4) for definition of "Work Duration."

\times Wood sign posts MUST be one piece. Splicing will NOT be allowed. Posts shall be painted white.

Δ See the CWZTCD for the type of sign substrate that can be used for each approved sign support.

WOOD POST SYSTEM FOR GROUND MOUNTED SIGN SUPPORTS

Nominal Post Size	Number of Posts	Maximum Sq. feet of Sign Face	Minimum Soil Embedment	Drilled Holes(s) Required
4 x 4	1	12	36"	NO
4 x 4	2	21	36"	NO
4 x 6	1	21	36"	YES
4 x 6	2	36	36"	YES

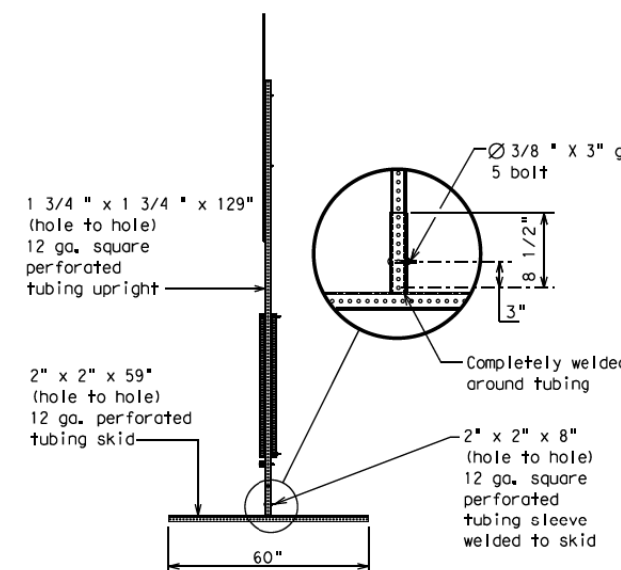

SHEET 5 OF 12



BARRICADE AND CONSTRUCTION TYPICAL SIGN SUPPORT

BC(5) - 14

FILE#	bc-14.dgn	DWN	TxDOT	CHK	TxDOT	DWN	TxDOT	CHK	TxDOT
© TxDOT	November 2002	CONT	SECT	JOB	HIGHWAY	REVISIONS			
		0902	90	119	McCART				
		0902	90	119	McCART				
9-07	8-14	DIST	COUNTY	SHEET NO.					
7-13		FTW	TARRANT	58					

DATE: FILE:

WHEN NOT IN USE, REMOVE THE PCMS FROM THE RIGHT-OF-WAY OR PLACE THE PCMS BEHIND BARRIER OR GUARDRAIL WITH SIGN PANEL TURNED PARALLEL TO TRAFFIC

RECOMMENDED PHASES AND FORMATS FOR PCMS MESSAGES DURING ROADWORK ACTIVITIES

(The Engineer may approve other messages not specifically covered here.)

PORTABLE CHANGEABLE MESSAGE SIGNS

- The Engineer/Inspector shall approve all messages used on portable changeable message signs (PCMS).
- Messages on PCMS should contain no more than 8 words (about four to eight characters per word), not including simple words such as "TO," "FOR," "AT," etc.
- Messages should consist of a single phase, or two phases that alternate. Three-phase messages are not allowed. Each phase of the message should convey a single thought, and must be understood by itself.
- Use the word "EXIT" to refer to an exit ramp on a freeway; i.e., "EXIT CLOSED." Do not use the term "RAMP."
- Always use the route or interstate designation (IH, US, SH, FM) along with the number when referring to a roadway.
- When in use the bottom of a stationary PCMS message panel should be a minimum 7 feet above the roadway, where possible.
- The message term "WEEKEND" should be used only if the work is to start on Saturday morning and end by Sunday evening at midnight. Actual days and hours of work should be displayed on the PCMS if work is to begin on Friday evening and/or continue into Monday morning.
- The Engineer/Inspector may select one of two options which are available for displaying a two-phase message on a PCMS. Each phase may be displayed for either four seconds each or for three seconds each.
- Do not "flash" messages or words included in a message. The message should be steady burn or continuous while displayed.
- Do not present redundant information on a two-phase message; i.e., keeping two lines of the message the same and changing the third line.
- Do not use the word "Danger" in message.
- Do not display the message "LANES SHIFT LEFT" or "LANES SHIFT RIGHT" on a PCMS. Drivers do not understand the message.
- Do not display messages that scroll horizontally or vertically across the face of the sign.
- The following table lists abbreviated words and two-word phrases that are acceptable for use on a PCMS. Both words in a phrase must be displayed together. Words or phrases not on this list should not be abbreviated, unless shown in the TMUTCD.
- PCMS character height should be at least 18 inches for trailer mounted units. They should be visible from at least 1/2 (.5) mile and the text should be legible from at least 600 feet at night and 800 feet in daylight. Truck mounted units must have a character height of 10 inches and must be legible from at least 400 feet.
- Each line of text should be centered on the message board rather than left or right justified.
- If disabled, the PCMS should default to an illegible display that will not alarm motorists and will only be used to alert workers that the PCMS has malfunctioned. A pattern such as a series of horizontal solid bars is appropriate.

Phase 1: Condition Lists

Road/Lane/Ramp Closure List

FREEWAY CLOSED X MILE
ROAD CLOSED AT SH XXX
ROAD CLSD AT FM XXXX
RIGHT X LANES CLOSED
CENTER LANE CLOSED
NIGHT LANE CLOSURES
VARIOUS LANES CLOSED
EXIT CLOSED
MALL DRIVEWAY CLOSED
XXXXXXXX BLVD CLOSED

Other Condition List

FRONTAGE ROAD CLOSED
SHOULDER CLOSED XXX FT
RIGHT LN CLOSED XXX FT
RIGHT X LANES OPEN
DAYTIME LANE CLOSURES
I-XX SOUTH EXIT CLOSED
EXIT XXX CLOSED X MILE
RIGHT LN TO BE CLOSED
X LANES CLOSED TUE - FRI
ROADWORK XXX FT
FLAGGER XXXX FT
RIGHT LN NARROWS XXXX FT
MERGING TRAFFIC XXXX FT
LOOSE GRAVEL XXXX FT
DETOUR X MILE
ROADWORK PAST SH XXXX
BUMP XXXX FT
TRAFFIC SIGNAL XXXX FT
ROAD REPAIRS XXXX FT
LANE NARROWS XXXX FT
TWO-WAY TRAFFIC XX MILE
CONST TRAFFIC XXX FT
UNEVEN LANES XXXX FT
ROUGH ROAD XXXX FT
ROADWORK NEXT FRI-SUN
US XXX EXIT X MILES
LANES SHIFT *

* LANES SHIFT in Phase 1 must be used with STAY IN LANE in Phase 2.

Phase 2: Possible Component Lists

Action to Take/Effect on Travel List

MERGE RIGHT
DETOUR NEXT X EXITS
USE EXIT XXX
STAY ON US XXX SOUTH
TRUCKS USE US XXX N
WATCH FOR TRUCKS
EXPECT DELAYS
REDUCE SPEED XXX FT
USE OTHER ROUTES
STAY IN LANE *

Location List

AT FM XXXX
BEFORE RAILROAD CROSSING
NEXT X MILES
PAST US XXX EXIT
XXXXXXXX TO XXXXXXX
US XXX TO FM XXXX

Warning List

SPEED LIMIT XX MPH
MAXIMUM SPEED XX MPH
MINIMUM SPEED XX MPH
ADVISORY SPEED XX MPH
RIGHT LANE EXIT
USE CAUTION
DRIVE SAFELY
DRIVE WITH CARE

** Advance Notice List

TUE-FRI XX AM-X PM
APR XX-X PM-X AM
BEGINS MONDAY
BEGINS MAY XX
MAY X-X XX PM - XX AM
NEXT FRI-SUN
XX AM TO XX PM
NEXT TUE AUG XX
TONIGHT XX PM-XX AM

** See Application Guidelines Note 6.

APPLICATION GUIDELINES

- Only 1 or 2 phases are to be used on a PCMS.
- The 1st phase (or both) should be selected from the "Road/Lane/Ramp Closure List" and the "Other Condition List".
- A 2nd phase can be selected from the "Action to Take/Effect on Travel, Location, General Warning, or Advance Notice Phase Lists".
- A Location Phase is necessary only if a distance or location is not included in the first phase selected.
- If two PCMS are used in sequence, they must be separated by a minimum of 1000 ft. Each PCMS shall be limited to two phases, and should be understandable by themselves.
- For advance notice, when the current date is within seven days of the actual work date, calendar days should be replaced with days of the week. Advance notification should typically be for no more than one week prior to the work.

WORDING ALTERNATIVES

- The words RIGHT, LEFT and ALL can be interchanged as appropriate.
- Roadway designations IH, US, SH, FM and LP can be interchanged as appropriate.
- EAST, WEST, NORTH and SOUTH (or abbreviations E, W, N and S) can be interchanged as appropriate.
- Highway names and numbers replaced as appropriate.
- ROAD, HIGHWAY and FREEWAY can be interchanged as needed.
- AHEAD may be used instead of distances if necessary.
- FT and MI, MILE and MILES interchanged as appropriate.
- AT, BEFORE and PAST interchanged as needed.
- Distances or AHEAD can be eliminated from the message if a location phase is used.

PCMS SIGNS WITHIN THE R.O.W. SHALL BE BEHIND GUARDRAIL OR CONCRETE BARRIER OR SHALL HAVE A MINIMUM OF FOUR (4) PLASTIC DRUMS PLACED PERPENDICULAR TO TRAFFIC ON THE UPSTREAM SIDE OF THE PCMS, WHEN EXPOSED TO ONE DIRECTION OF TRAFFIC. WHEN EXPOSED TO TWO WAY TRAFFIC, THE FOUR DRUMS SHOULD BE PLACED WITH ONE DRUM AT EACH OF THE FOUR CORNERS OF THE UNIT.

FULL MATRIX PCMS SIGNS

- When Full Matrix PCMS signs are used, the character height and legibility/visibility requirements shall be maintained as listed in Note 15 under "PORTABLE CHANGEABLE MESSAGE SIGNS" above.
- When symbol signs, such as the "Flagger Symbol" (CW20-7) are represented graphically on the Full Matrix PCMS sign and, with the approval of the Engineer, it shall maintain the legibility/visibility requirement listed above.
- When symbol signs are represented graphically on the Full Matrix PCMS, they shall only supplement the use of the static sign represented, and shall not substitute for, or replace that sign.
- A full matrix PCMS may be used to simulate a flashing arrow board provided it meets the visibility, flash rate and dimming requirements on BC(7), for the same size arrow.

WORD OR PHRASE	ABBREVIATION	WORD OR PHRASE	ABBREVIATION
Access Road	ACCS RD	Major	MAJ
Alternate	ALT	Miles	MI
Avenue	AVE	Miles Per Hour	MPH
Best Route	BEST RTE	Minor	MNR
Boulevard	BLVD	Monday	MON
Bridge	BRDG	Normal	NORM
Cannot	CANT	North	N
Center	CTR	Northbound	(route) N
Construction Ahead	CONST AHD	Parking	PKING
CROSSING	XING	Road	RD
Detour Route	DETOUR RTE	Right Lane	RT LN
Do Not	DONT	Saturday	SAT
East	E	Service Road	SERV RD
Eastbound	(route) E	Shoulder	SHLDR
Emergency	EMER	Slippery	SLIP
Emergency Vehicle	EMER VEH	South	S
Entrance, Enter	ENT	Southbound	(route) S
Express Lane	EXP LN	Speed	SPD
Expressway	EXPWY	Street	ST
XXXX Feet	XXXX FT	Sunday	SUN
Fog Ahead	FOG AHD	Telephone	PHONE
Freeway	FRWY, FWY	Temporary	TEMP
Freeway Blocked	FWY BLKD	Thursday	THURS
Friday	FRI	To Downtown	TO DWNTN
Hazardous Driving	HAZ DRIVING	Traffic	TRAF
Hazardous Material	HAZMAT	Travelers	TRVLR
High-Occupancy	HOV	Tuesday	TUES
Vehicle	HWY	Time Minutes	TIME MIN
Highway	HR, HRS	Upper Level	UPR LEVEL
Information	INFO	Vehicles (s)	VEH, VEHS
It Is	ITS	Warning	WARN
Junction	JCT	Wednesday	WED
Left	LFT	Weight Limit	WT LIMIT
Left Lane	LFT LN	West	W
Lane Closed	LN CLOSED	Westbound	(route) W
Lower Level	LWR LEVEL	West Pavement	WET PVMT
Maintenance	MAINT	Will Not	WONT

Roadway designation * IH-number, US-number, SH-number, FM-number



BARRICADE AND CONSTRUCTION PORTABLE CHANGEABLE MESSAGE SIGN (PCMS)

BC (6) - 14


FILE#	bc-14.dgn	DWG	TxDOT	CHK	TxDOT	DWG	TxDOT	CHK	TxDOT
©TxDOT	November 2002	CONT	SECT	JOB	HIGHWAY				
REVISIONS		0902	0902	119	192	McCART			
9-07	8-14	DIST	COUNTY	SHEET NO.					
7-13		FTW	TARRANT	59					

DISCLAIMER: The use of this standard is governed by the "Texas Engineering Practice Act". No warranty of any kind is made by TxDOT for any purpose whatsoever. TxDOT assumes no responsibility for the conversion of this standard to other formats or for incorrect results or damages resulting from its use.

DATE: FILE:


DISCLAIMER: The use of this standard is governed by the "Texas Engineering Practice Act". No warranty of any kind is made by TxDOT for any purpose whatsoever. TxDOT assumes no responsibility for the conversion of this standard to other formats or for incorrect results or damages resulting from its use.

- Barrier Reflectors shall be pre-qualified, and conform to the color and reflectivity requirements of DMS-8600. A list of prequalified Barrier Reflectors can be found at the Material Producer List web address shown on BC(1).
- Color of Barrier Reflectors shall be as specified in the TMUTCD. The cost of the reflectors shall be considered subsidiary to Item 512.

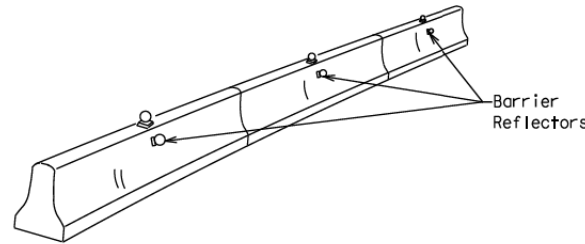


CONCRETE TRAFFIC BARRIER (CTB)

- Where traffic is on one side of the CTB, two (2) Barrier Reflectors shall be mounted in approximately the midsection of each section of CTB. An alternate mounting location is uniformly spaced at one end of each CTB. This will allow for attachment of a barrier grapple without damaging the reflector. The Barrier Reflector mounted on the side of the CTB shall be located directly below the reflector mounted on top of the barrier, as shown in the detail above.
- Where CTB separates two-way traffic, three barrier reflectors shall be mounted on each section of CTB. The reflector unit on top shall have two yellow reflective faces (Bi-Directional) while the reflectors on each side of the barrier shall have one yellow reflective face, as shown in the detail above.
- When CTB separates traffic traveling in the same direction, no barrier reflectors will be required on top of the CTB.
- Barrier Reflector units shall be yellow or white in color to match the edgeline being supplemented.
- Maximum spacing of Barrier Reflectors is forty (40) feet.
- Pavement markers or temporary flexible-reflective roadway marker tabs shall NOT be used as CTB delineation.
- Attachment of Barrier Reflectors to CTB shall be per manufacturer's recommendations.
- Missing or damaged Barrier Reflectors shall be replaced as directed by the Engineer.
- Single slope barriers shall be delineated as shown on the above detail.

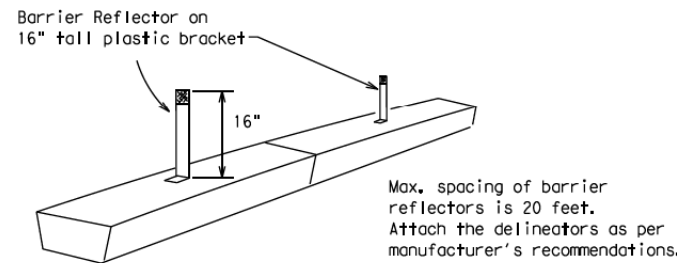

LOW PROFILE CONCRETE BARRIER (LPCB)

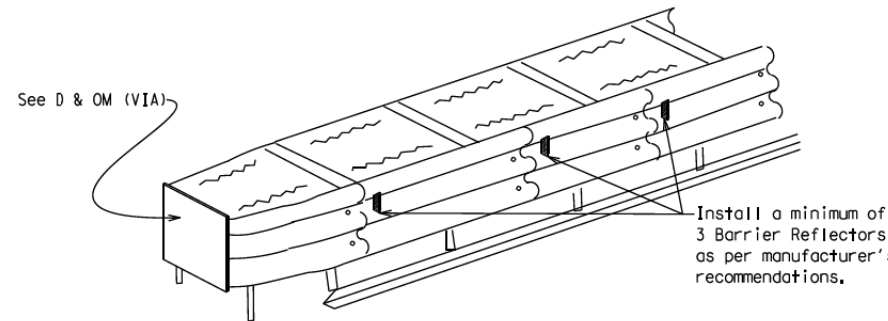

DELINEATION OF END TREATMENTS

END TREATMENTS FOR CTB'S USED IN WORK ZONES
 End treatments used on CTB's in work zones shall meet crashworthy standards as defined in the National Cooperative Highway Research Report 350. Refer to the CWZTCD List for approved end treatments and manufacturers.

BARRIER REFLECTORS FOR CONCRETE TRAFFIC BARRIER AND ATTENUATORS

WARNING LIGHTS


- Warning lights shall meet the requirements of the TMUTCD.
- Warning lights shall NOT be installed on barricades.
- Type A-Low Intensity Flashing Warning Lights are commonly used with drums. They are intended to warn of or mark a potentially hazardous area. Their use shall be as indicated on this sheet and/or other sheets of the plans by the designation "FL". The Type A Warning Lights shall not be used with signs manufactured with Type B_{FL} or C_{FL} Sheeting meeting the requirements of Departmental Material Specification DMS-8300.
- Type-C and Type D 360 degree Steady Burn Lights are intended to be used in a series for delineation to supplement other traffic control devices. Their use shall be as indicated on this sheet and/or other sheets of the plans by the designation "SB".
- The Engineer/Inspector or the plans shall specify the location and type of warning lights to be installed on the traffic control devices.
- When required by the Engineer, the Contractor shall furnish a copy of the warning lights certification. The warning light manufacturer will certify the warning lights meet the requirements of the latest ITE Purchase Specifications for Flashing and Steady-Burn Warning Lights.
- When used to delineate curves, Type-C and Type D Steady Burn Lights should only be placed on the outside of the curve, not the inside.
- The location of warning lights and warning reflectors on drums shall be as shown elsewhere in the plans.

WARNING LIGHTS MOUNTED ON PLASTIC DRUMS


- Type A flashing warning lights are intended to warn drivers that they are approaching or are in a potentially hazardous area.
- Type A random flashing warning lights are not intended for delineation and shall not be used in a series.
- A series of sequential flashing warning lights placed on channelizing devices to form a merging taper may be used for delineation. If used, the successive flashing of the sequential warning lights should occur from the beginning of the taper to the end of the merging taper in order to identify the desired vehicle path. The rate of flashing for each light shall be 65 flashes per minute, plus or minus 10 flashes.
- Type C and D steady-burn warning lights are intended to be used in a series to delineate the edge of the travel lane on detours, on lane changes, on lane closures, and on other similar conditions.
- Type A, Type C and Type D warning lights shall be installed at locations as detailed on other sheets in the plans.
- Warning lights shall not be installed on a drum that has a sign, chevron or vertical panel.
- The maximum spacing for warning lights on drums should be identical to the channelizing device spacing.

WARNING REFLECTORS MOUNTED ON PLASTIC DRUMS AS A SUBSTITUTE FOR TYPE C (STEADY BURN) WARNING LIGHTS

- A warning reflector or approved substitute may be mounted on a plastic drum as a substitute for a Type C, steady burn warning light at the discretion of the Contractor unless otherwise noted in the plans.
- The warning reflector shall be yellow in color and shall be manufactured using a sign substrate approved for use with plastic drums listed on the CWZTCD.
- The warning reflector shall have a minimum retroreflective surface area (one-side) of 30 square inches.
- Round reflectors shall be fully reflectorized, including the area where attached to the drum.
- Square substrates must have a minimum of 30 square inches of reflectorized sheeting. They do not have to be reflectorized where it attaches to the drum.
- The side of the warning reflector facing approaching traffic shall have sheeting meeting the color and retroreflectivity requirements for DMS 8300-Type B or Type C.
- When used near two-way traffic, both sides of the warning reflector shall be reflectorized.
- The warning reflector should be mounted on the side of the handle nearest approaching traffic.
- The maximum spacing for warning reflectors should be identical to the channelizing device spacing requirements.

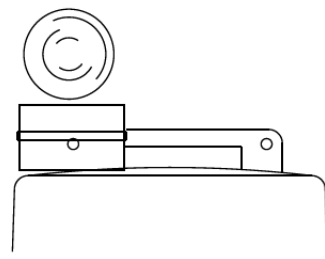


Type C Warning Light or approved substitute mounted on a drum adjacent to the travel way.

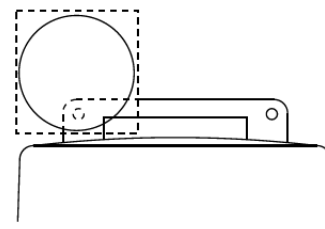

Warning reflector may be round or square. Must have a yellow reflective surface area of at least 30 square inches

Arrow Boards may be located behind channelizing devices in place for a shoulder taper or merging taper, otherwise they shall be delineated with four (4) channelizing devices placed perpendicular to traffic on the upstream side of traffic.

- The Flashing Arrow Board should be used for all lane closures on multi-lane roadways, or slow moving maintenance or construction activities on the travel lanes.
- Flashing Arrow Boards should not be used on two-lane, two-way roadways, detours, diversions or work on shoulders unless the "CAUTION" display (see detail below) is used.
- The Engineer/Inspector shall choose all appropriate signs, barricades and/or other traffic control devices that should be used in conjunction with the Flashing Arrow Board.
- The Flashing Arrow Board should be able to display the following symbols:

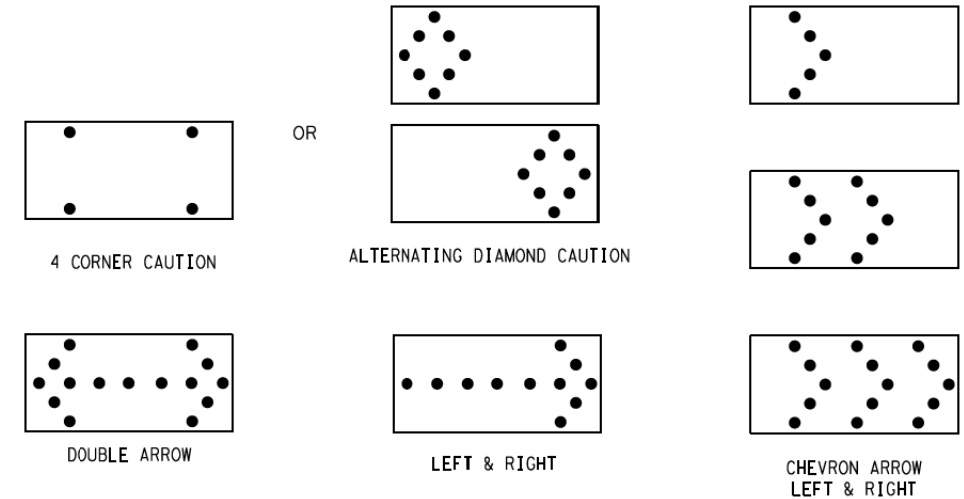

- The "CAUTION" display consists of four corner lamps flashing simultaneously, or the Alternating Diamond Caution made as shown.
- The straight line caution display is NOT ALLOWED.
- The Flashing Arrow Board shall be capable of minimum 50 percent dimming from rated lamp voltage. The flashing rate of the lamps shall not be less than 25 nor more than 40 flashes per minute.
- Minimum lamp "on time" shall be approximately 50 percent for the flashing arrow and equal intervals of 25 percent for each sequential phase of the flashing chevron.
- The sequential arrow display is NOT ALLOWED.
- The flashing arrow display is the TxDOT standard; however, the sequential Chevron display may be used during daylight operations.
- The Flashing Arrow Board shall be mounted on a vehicle, trailer or other suitable support.
- A Flashing Arrow Board SHALL NOT BE USED to laterally shift traffic.
- A full matrix PCMS may be used to simulate a Flashing Arrow Board provided it meets visibility, flash rate and dimming requirements on this sheet for the same size arrow.
- Minimum mounting height of trailer mounted Arrow Boards should be 7 feet from roadway to bottom of panel.

REQUIREMENTS			
TYPE	MINIMUM SIZE	MINIMUM NUMBER OF PANEL LAMPS	MINIMUM VISIBILITY DISTANCE
B	30 x 60	13	3/4 mile
C	48 x 96	15	1 mile

ATTENTION
 Flashing Arrow Boards shall be equipped with automatic dimming devices.

WHEN NOT IN USE, REMOVE THE ARROW BOARD FROM THE RIGHT-OF-WAY OR PLACE THE ARROW BOARD BEHIND CONCRETE TRAFFIC BARRIER OR GUARDRAIL.

FLASHING ARROW BOARDS

SHEET 7 OF 12

TRUCK-MOUNTED ATTENUATORS

- Truck-mounted attenuators (TMA) used on TxDOT facilities must meet the requirements outlined in the National Cooperative Highway Research Report No. 350 (NCHRP 350) or the Manual for Assessing Safety Hardware (MASH).
- Refer to the CWZTCD for the requirements of Level 2 or Level 3 TMAs.
- Refer to the CWZTCD for a list of approved TMAs.
- TMAs are required on freeways unless otherwise noted in the plans.
- A TMA should be used anytime that it can be positioned 30 to 100 feet in advance of the area of crew exposure without adversely affecting the work performance.
- The only reason a TMA should not be required is when a work area is spread down the roadway and the work crew is an extended distance from the TMA.



BARRICADE AND CONSTRUCTION ARROW PANEL, REFLECTORS, WARNING LIGHTS & ATTENUATOR

BC (7) - 14

FILE#	bc-14.dgn	DWG	TxDOT	CHK#	TxDOT	DATE	TxDOT	CHK#	TxDOT
©TxDOT	November 2002	CONT	SECT	JOB	HIGHWAY				
REVISIONS		0902	90	119	MCART				
9-07 8-14		DIST	COUNTY	SHEET NO.					
7-13		FTW	TARRANT	60					

DATE: FILE: