


Plotted By: 2021-08-18 11:37:06, Harris, Spencer
Last Saved: 2021-08-13 14:38:51 (C14.02 PHASING SCHEMATIC)
Filename: k:\fw_roadway\061018383-fw_trinity_boulevard\cadd\sheets\top_phasing_map.dwg

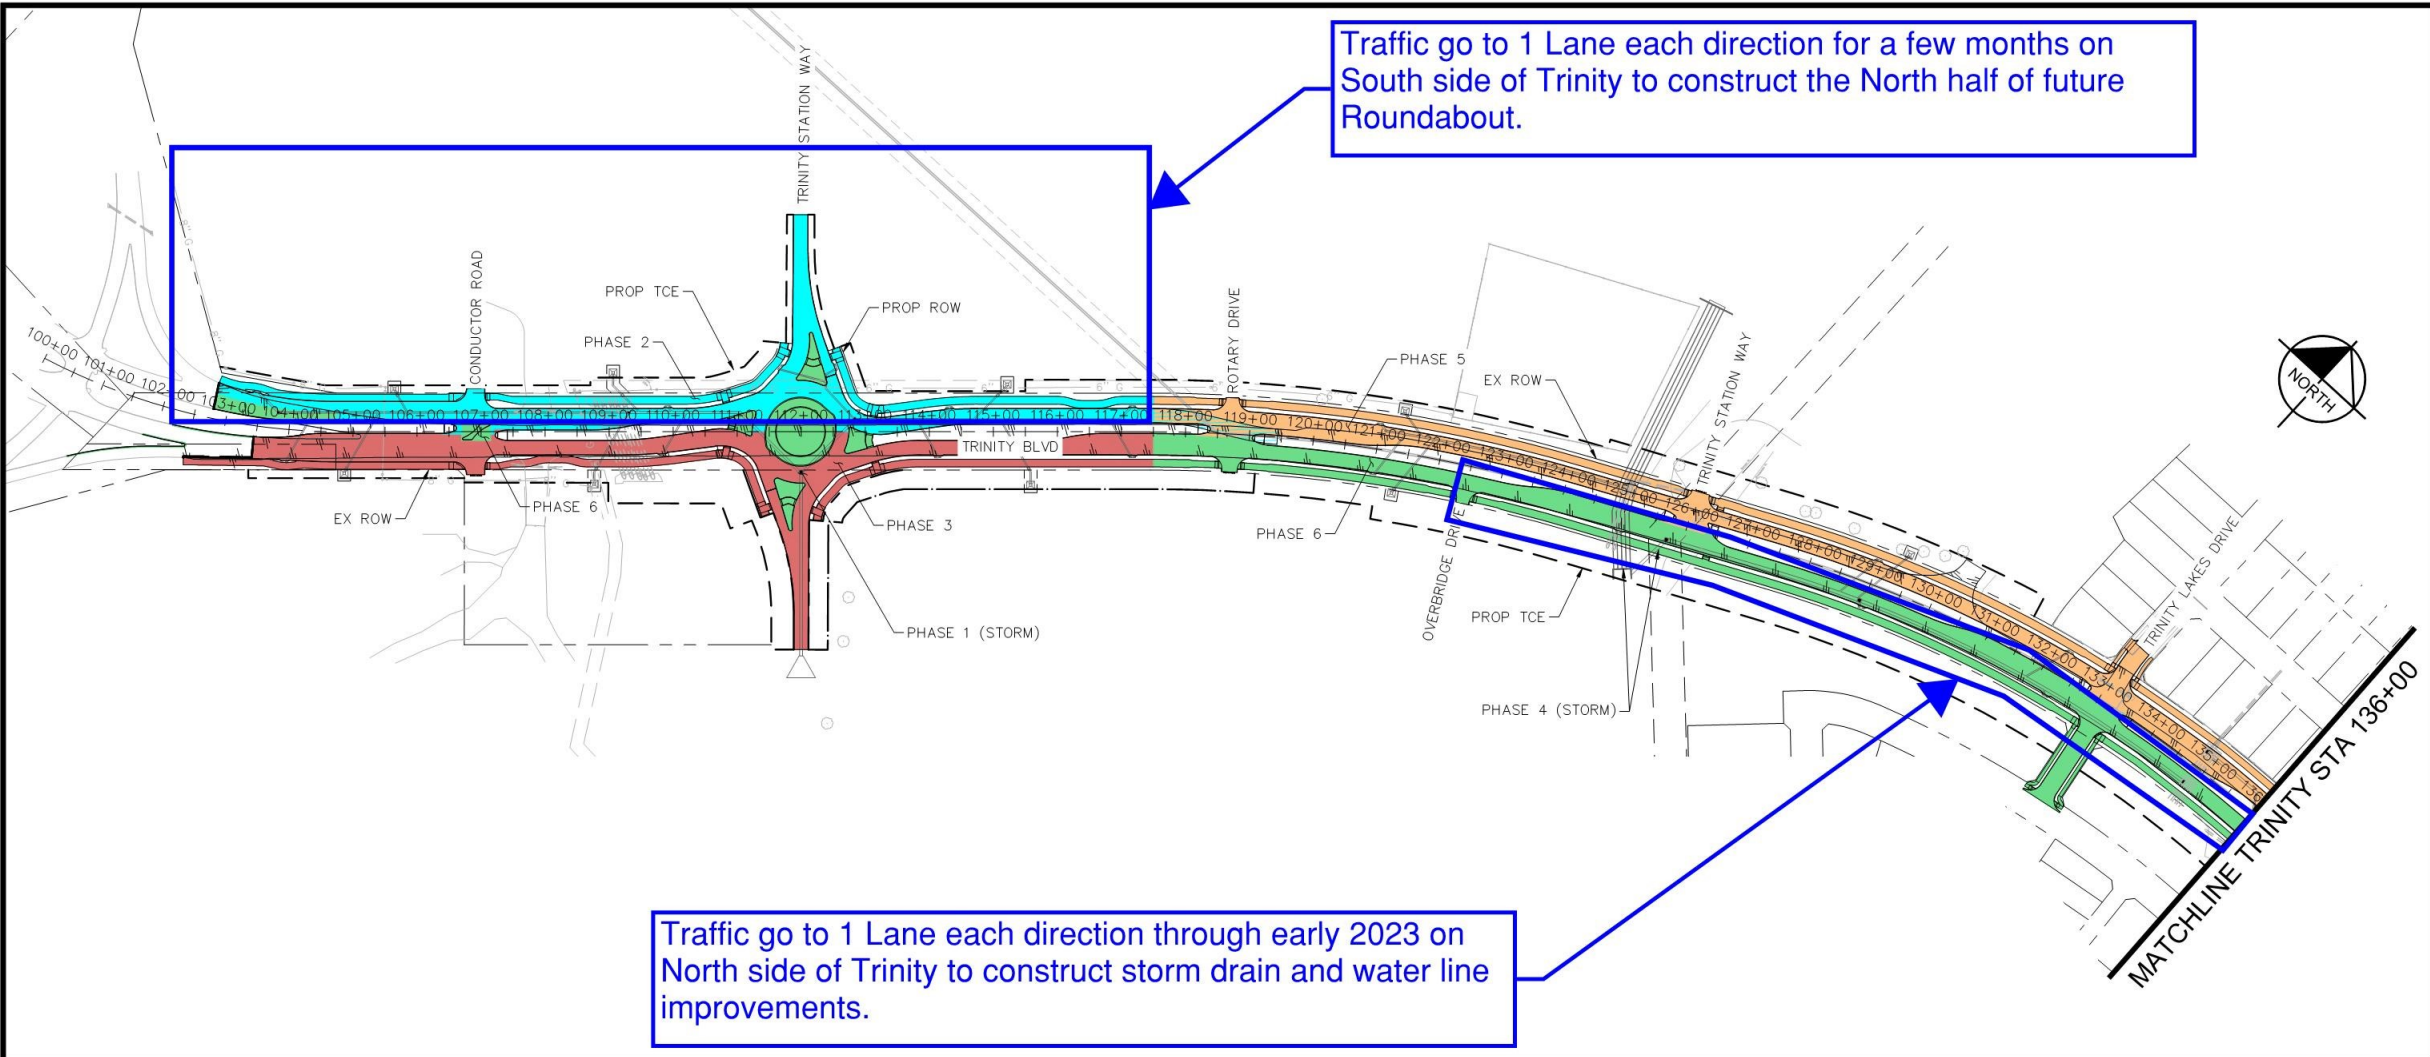

REVISIONS		
NO.	DESCRIPTION	DATE
1		
2		
3		
4		

GRAPHIC SCALE IN FEET
0 75 150 300
IF PLAN SHEET IS 11X17,
SCALE IS: 1"=300'

LEGEND

PHASE 2	
PHASE 3	
PHASE 5	
PHASE 6	
PHASE 7	
PHASE 8	
TEMP PAVEMENT	

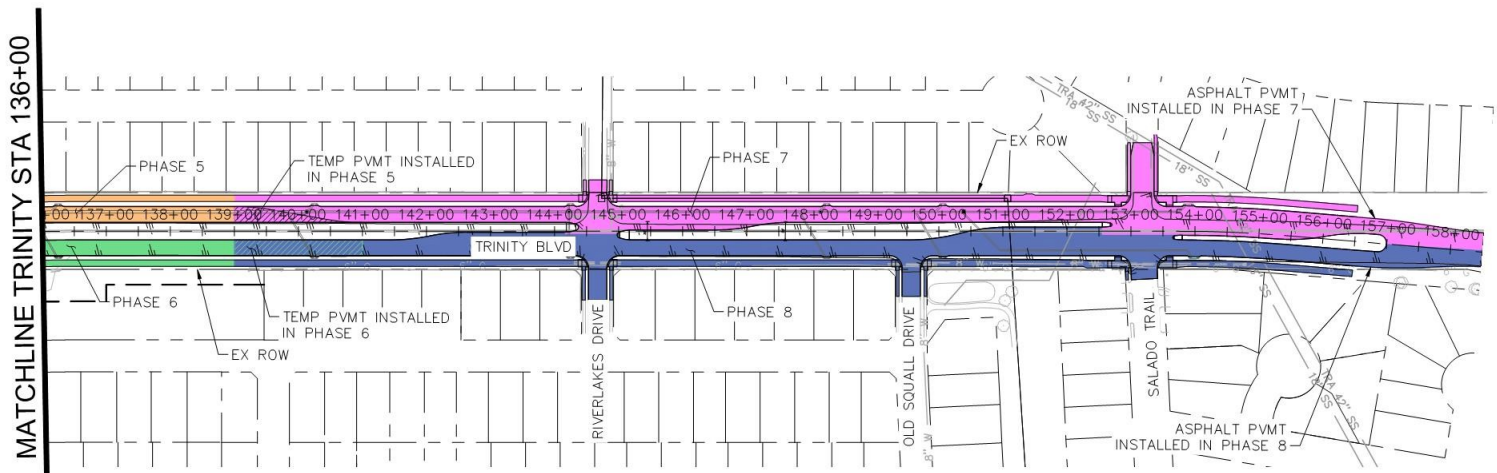


EXHIBIT ONLY
NOT FOR CONSTRUCTION

Kimley»Horn

801 Cherry Street, Unit 11, Suite 1300, Fort Worth, TX 76102
Phone: (817) 335-6511 Fax: (817) 335-5070 TBPE Registration No. F-928

CITY PROJECT #102101 MAPSCO NO.: 066B, 066C & 066D

CITY OF FORT WORTH, TEXAS
TRANSPORTATION AND PUBLIC WORKS
CAPITAL DELIVERY DIVISION

TRINITY BOULEVARD
ROADWAY IMPROVEMENTS
I.H. 820 TO SALADO TRAIL

TRAFFIC CONTROL PLAN
PHASING SCHEMATIC

DESIGNED: TDT	SCALE: 1:150	DATE: August 2021	SHEET: C14.03
DRAWN: JWR			
CHECKED: DLS			