



Golden Triangle Improvements

(IH-35 to Misty Redwood Trail)
Pre-Construction Community Meeting

City Project No. 101013
Council Districts 4 and 10

City of Fort Worth – Transportation and Public Works Department
Capital Delivery - Arterials

Monday, April 14, 2025






Project Team

Organization	Name	Role
City of Fort Worth	Bereket Birhane, P.E.	Project Manager
City of Fort Worth	Ben Weaverling	Construction Inspector
WIER & ASSOCIATES	Philip Graham, P.E.	Consultant Project Manager
McMahon Contracting	Sam Reynolds	Construction Project Manager
McMahon Contracting	Cristain Soto	Construction Project Superintendent


Project Location Map

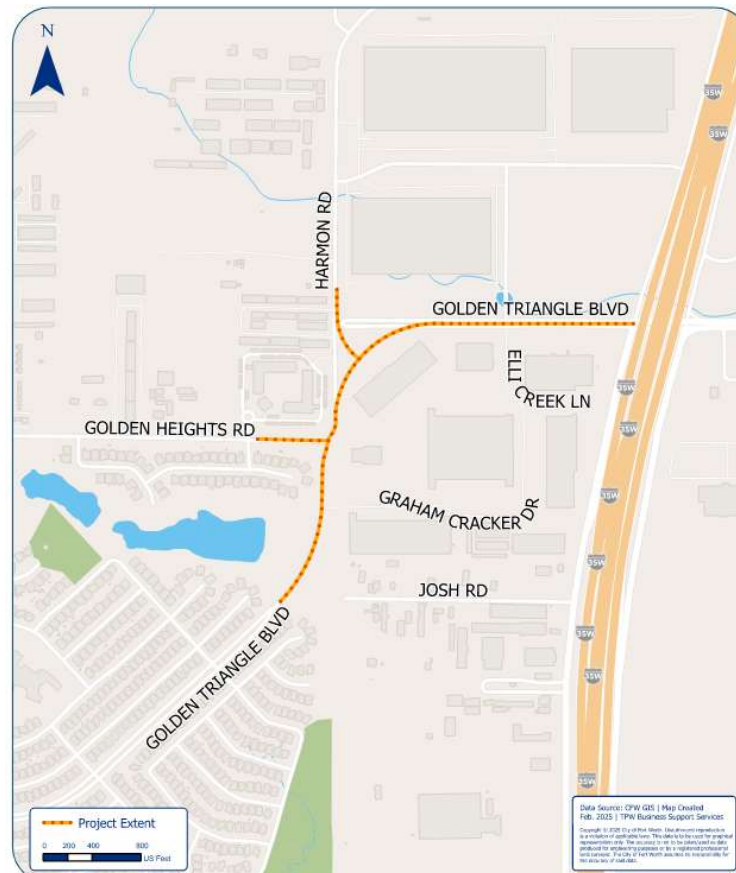

Description of Project


- Roadway widening from IH-35 to Misty Redwood Trail
 - 4-lane divided roadway from I-35 to Misty Redwood Trail.
 - Traffic signals at Harmon Road and Golden Heights intersections
 - Shared use path in each direction (10 feet wide)
 - Drainage improvements
 - Water line improvements
 - Streetlights

Typical Sections

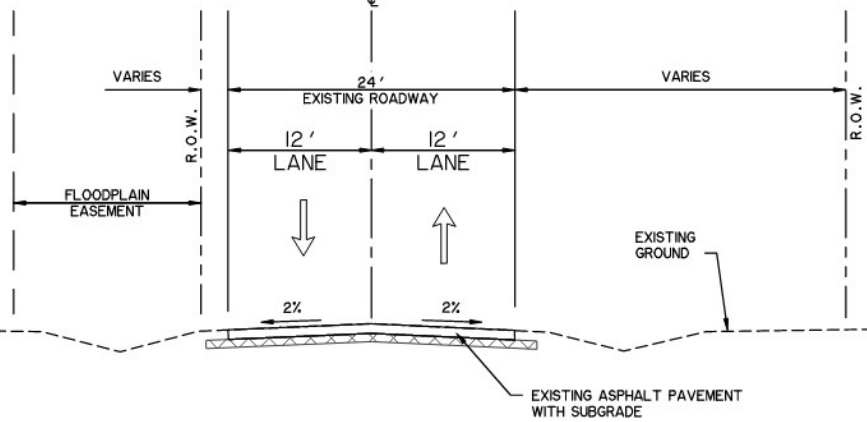


EXISTING GOLDEN HEIGHTS ROAD

N.T.S.

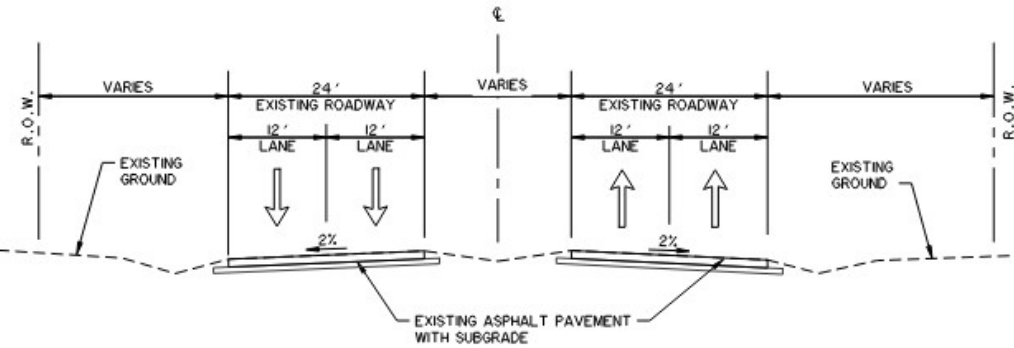

EXISTING GOLDEN TRIANGLE BOULEVARD

N.T.S.

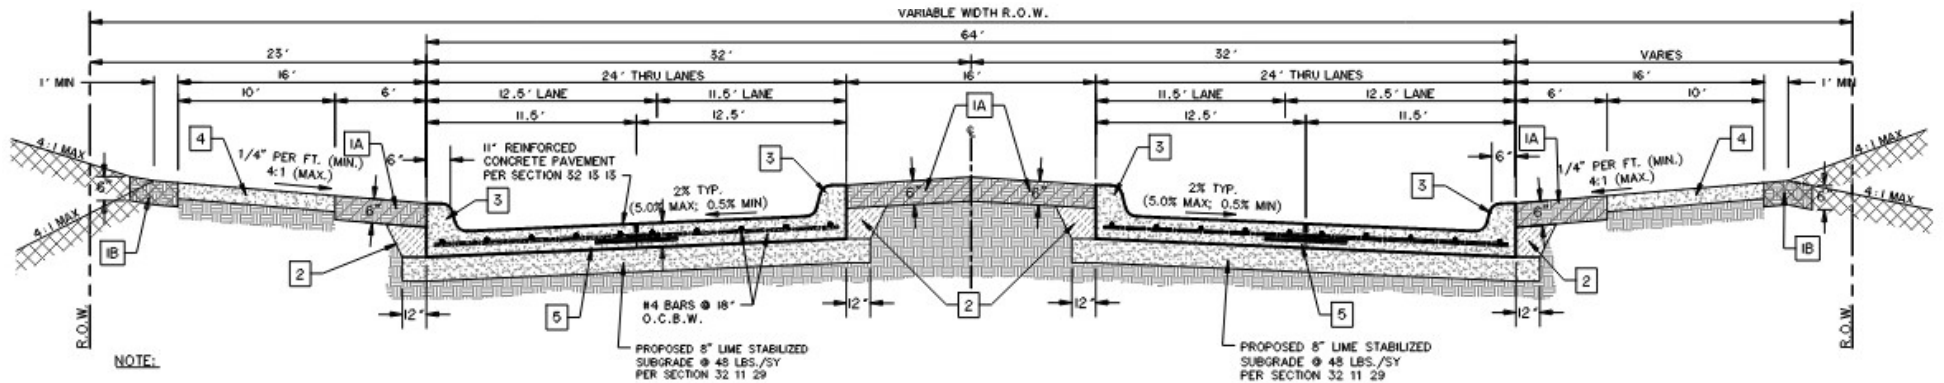

NOTE:

1. SIDEWALK SLOPE SHALL BE $\frac{1}{4}$ " PER FOOT (MAX) UNLESS DIRECTED OTHERWISE BY THE ENGINEER.

TYPICAL SECTION GOLDEN TRIANGLE BOULEVARD

(Proposed)


SCALE: N.T.S.

DETAIL 32 13 13-D505


REVISED: 07-26-2016




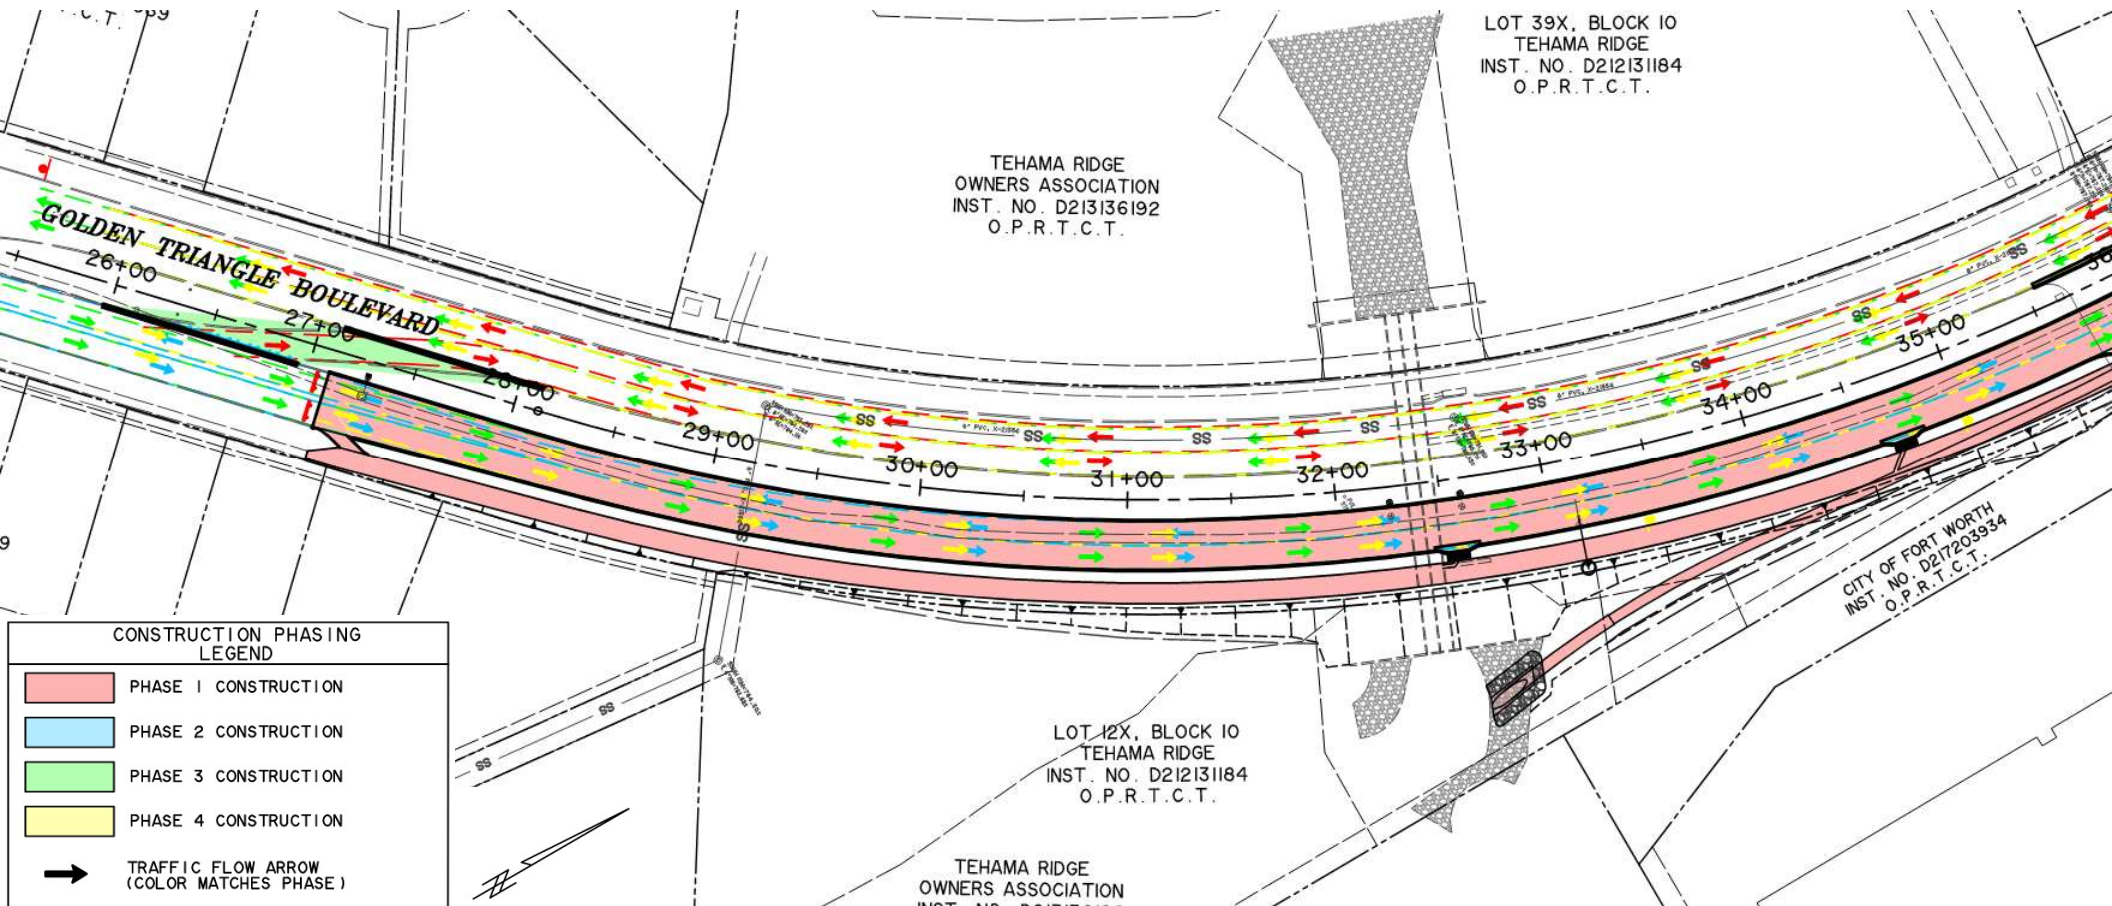



Construction Phasing

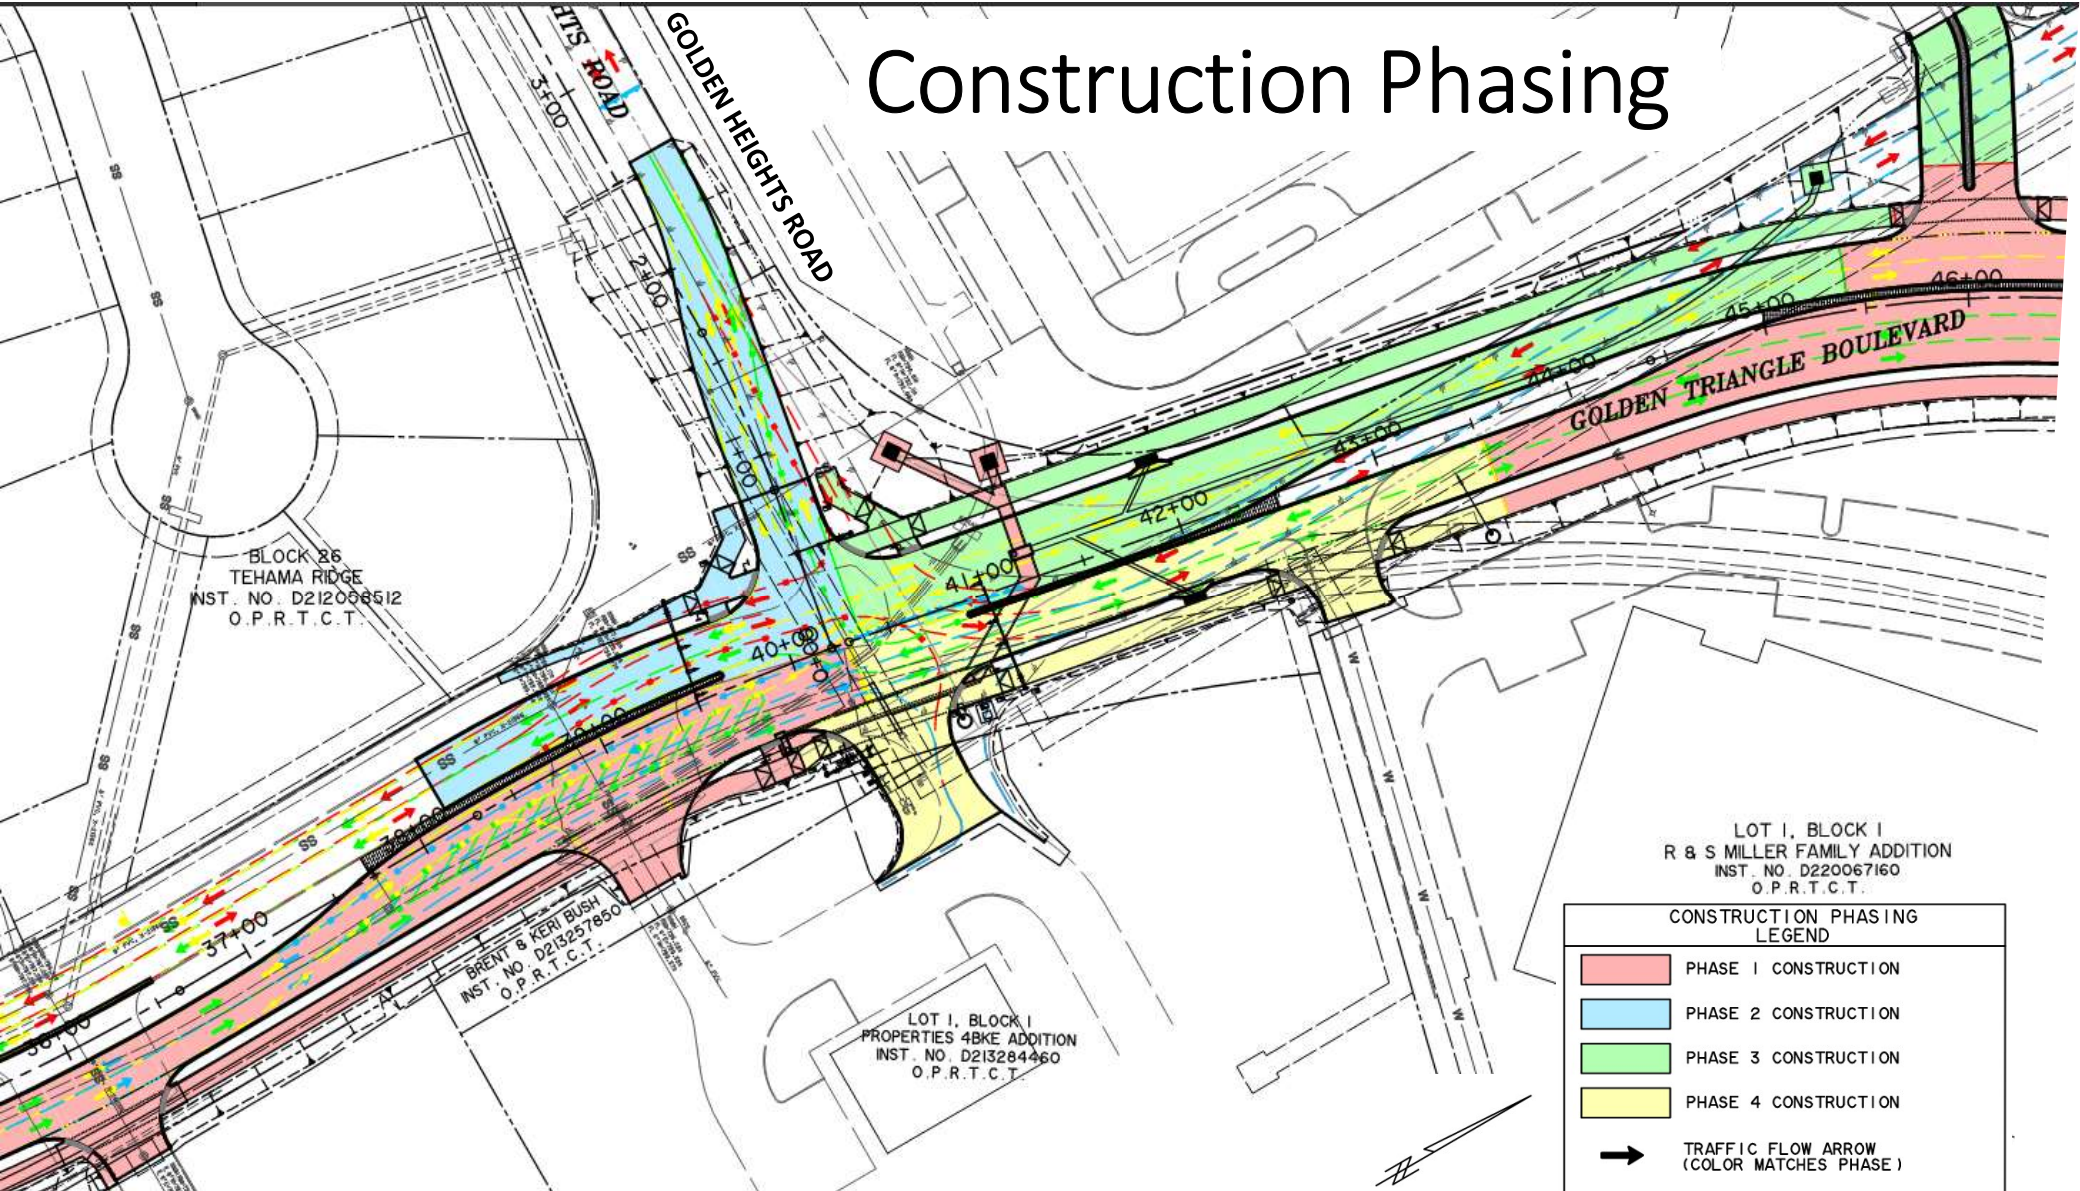


Construction Phasing

  


CONSTRUCTION PHASING LEGEND	
	PHASE 1 CONSTRUCTION
	PHASE 2 CONSTRUCTION
	PHASE 3 CONSTRUCTION
	PHASE 4 CONSTRUCTION
	TRAFFIC FLOW ARROW (COLOR MATCHES PHASE)

Construction Phasing

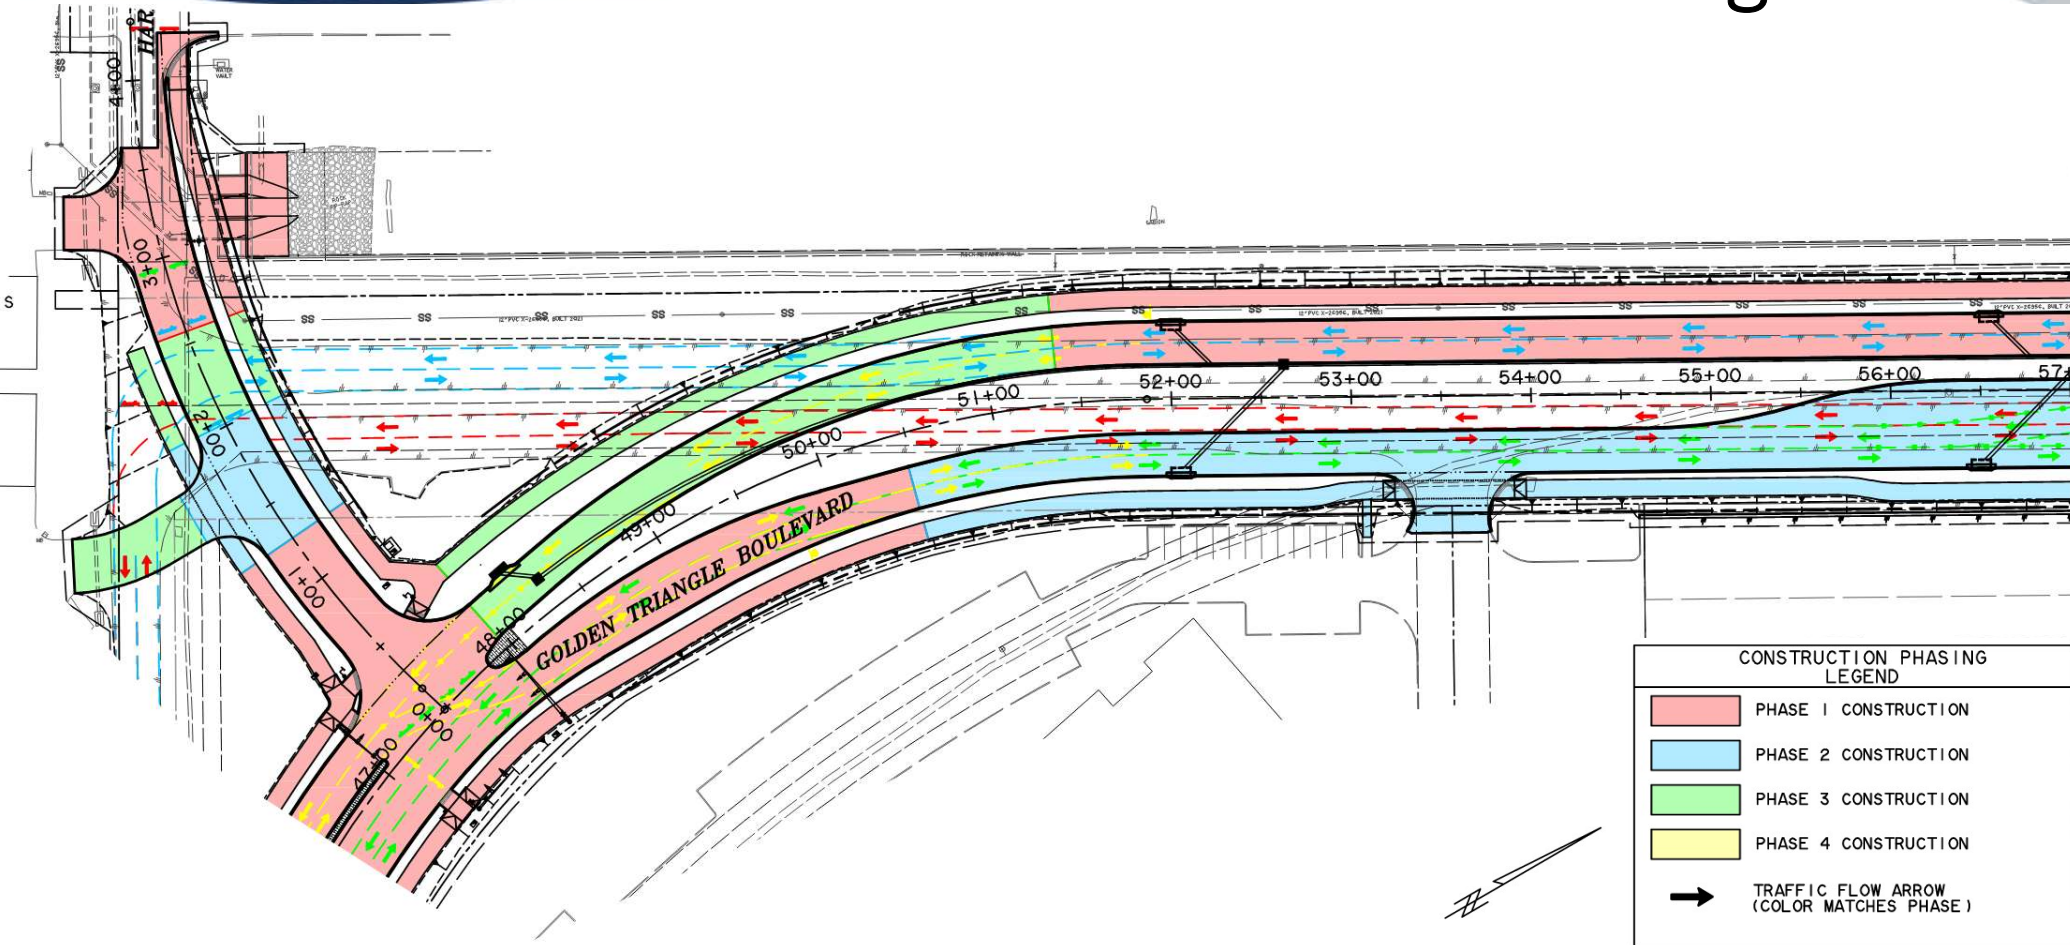



Construction Phasing

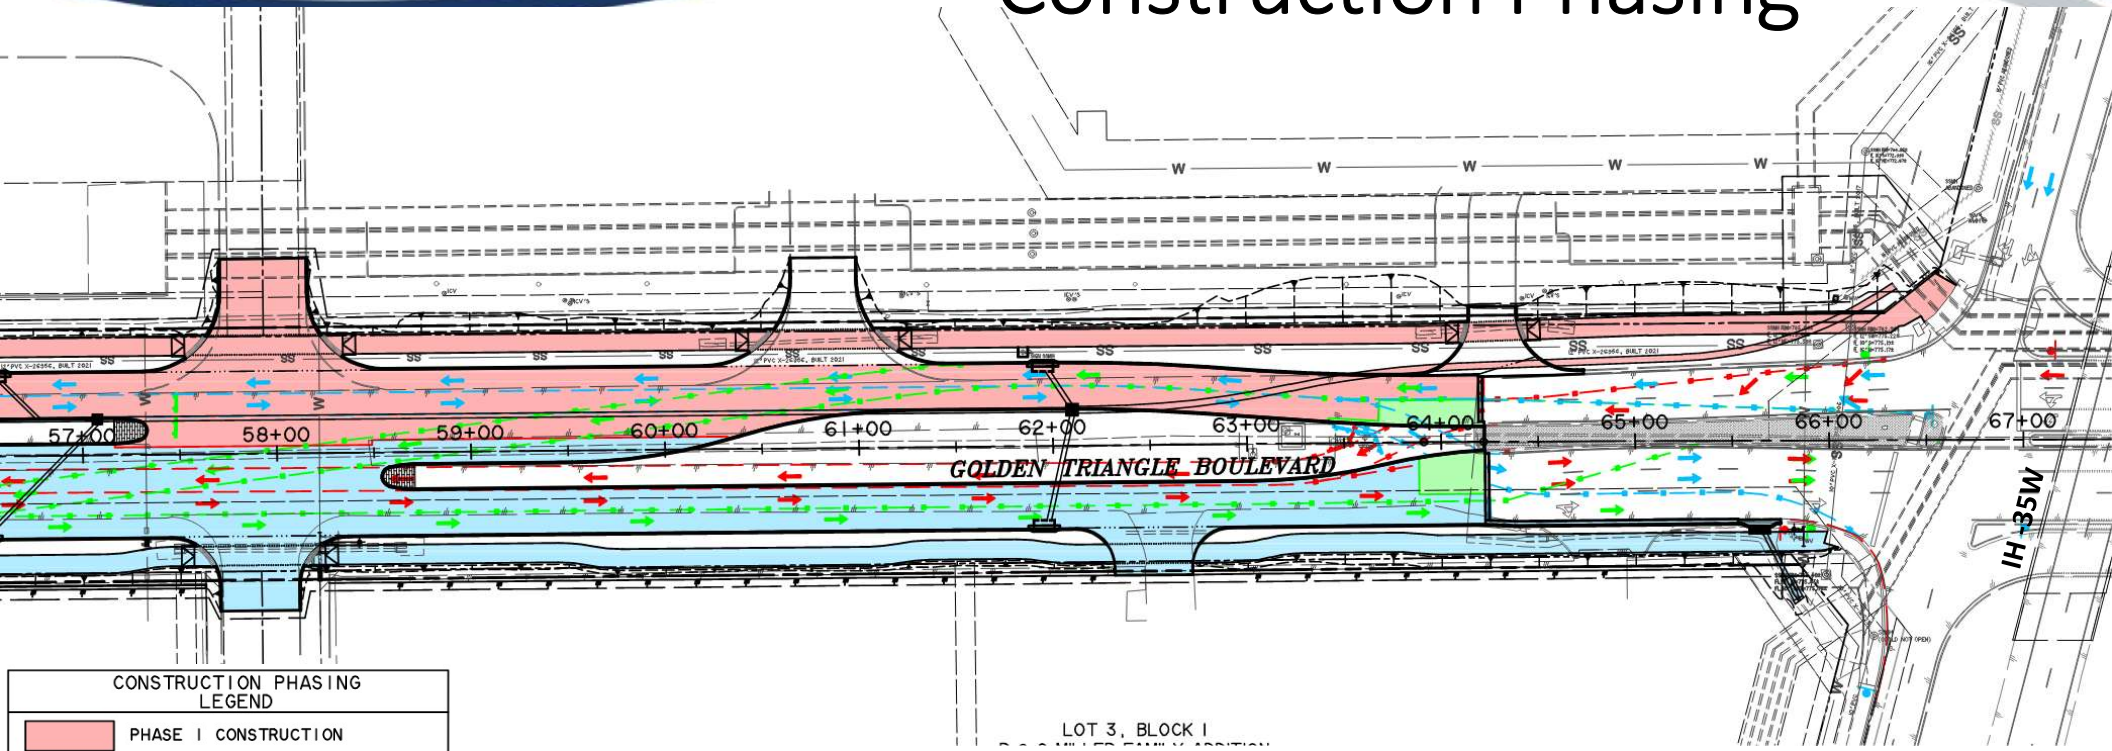

CONSTRUCTION PHASING LEGEND

- PHASE 1 CONSTRUCTION
- PHASE 2 CONSTRUCTION
- PHASE 3 CONSTRUCTION
- PHASE 4 CONSTRUCTION
- TRAFFIC FLOW ARROW (COLOR MATCHES PHASE)

Project Schedule

- **Construction Schedule**

- Franchise Utility Relocations Completion: February 28, 2025
- Construction Start: May 05, 2025
- Construction Complete: December 2026

Project Budget & Funding

- **Project Budget:**

- Construction Budget: \$10.8M

- **Project Funding:**


- 2018 Bond Program: \$7.9M
- Transportation Impact Fee: \$2.9M



Download the **MyFW App**

The official app for residents and visitors to quickly and easily report issues to the City of Fort Worth

Now available in the App Store and Google Play

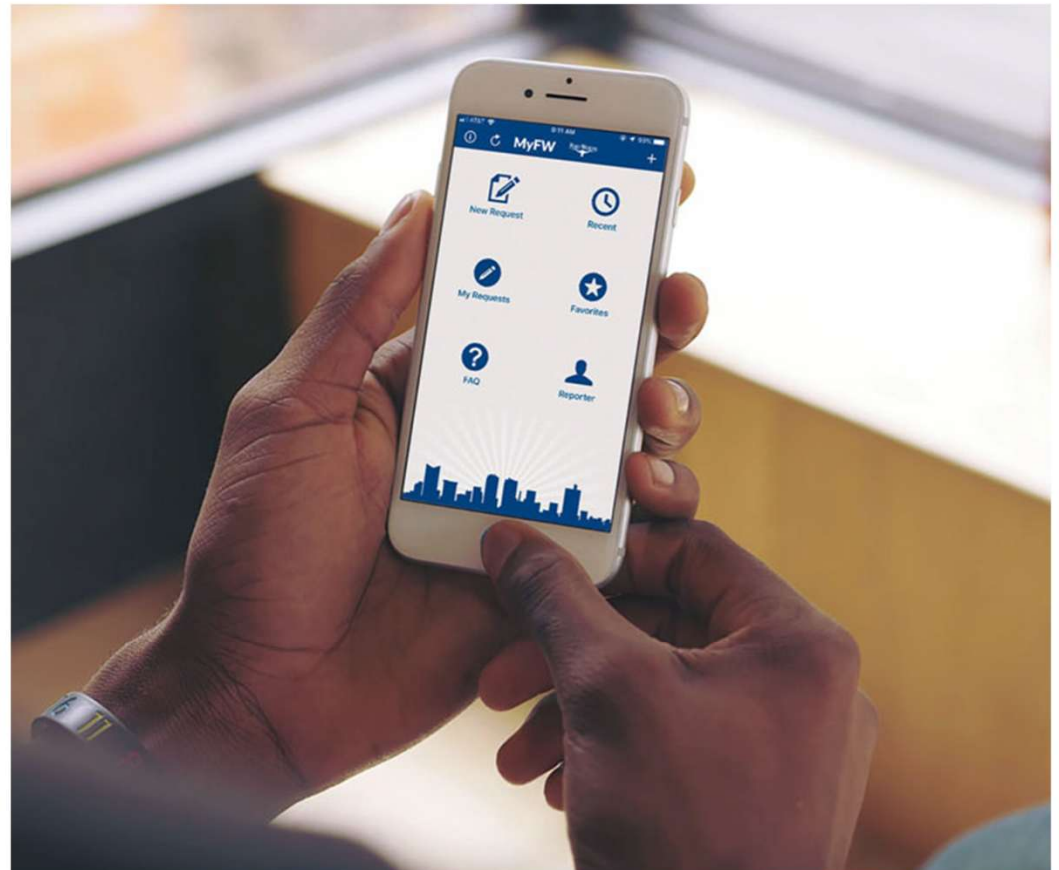



CONTACT INFORMATION



Bereket Birhane, P.E.
City Project Manager
817-392-7868
bereket.birhane@fortworthtexas.gov

Sam Reynolds
Construction Project Manager
Mobile 940.799.5788
samr@mcmahoncontracting.com

