
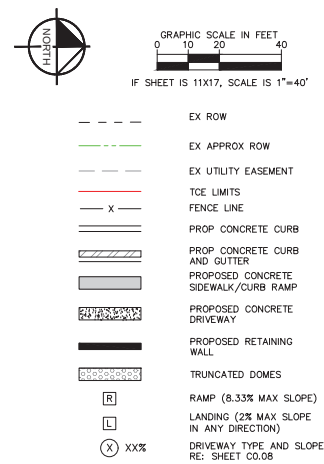


Appendix E: Schematics

PLOTTED BY: MURRAY, JACOB
PLOT DATE: 8/20/2019 5:20 PM
LOCATION: K:\V\T\TPO\01010211-CFW-2018-SRTS\CA00\SHEETS\PLAN SET 2\DAGETTVAYING LAYOUT - DAGGETT.DWG
LAST SAVED: 8/20/2019 10:23 AM

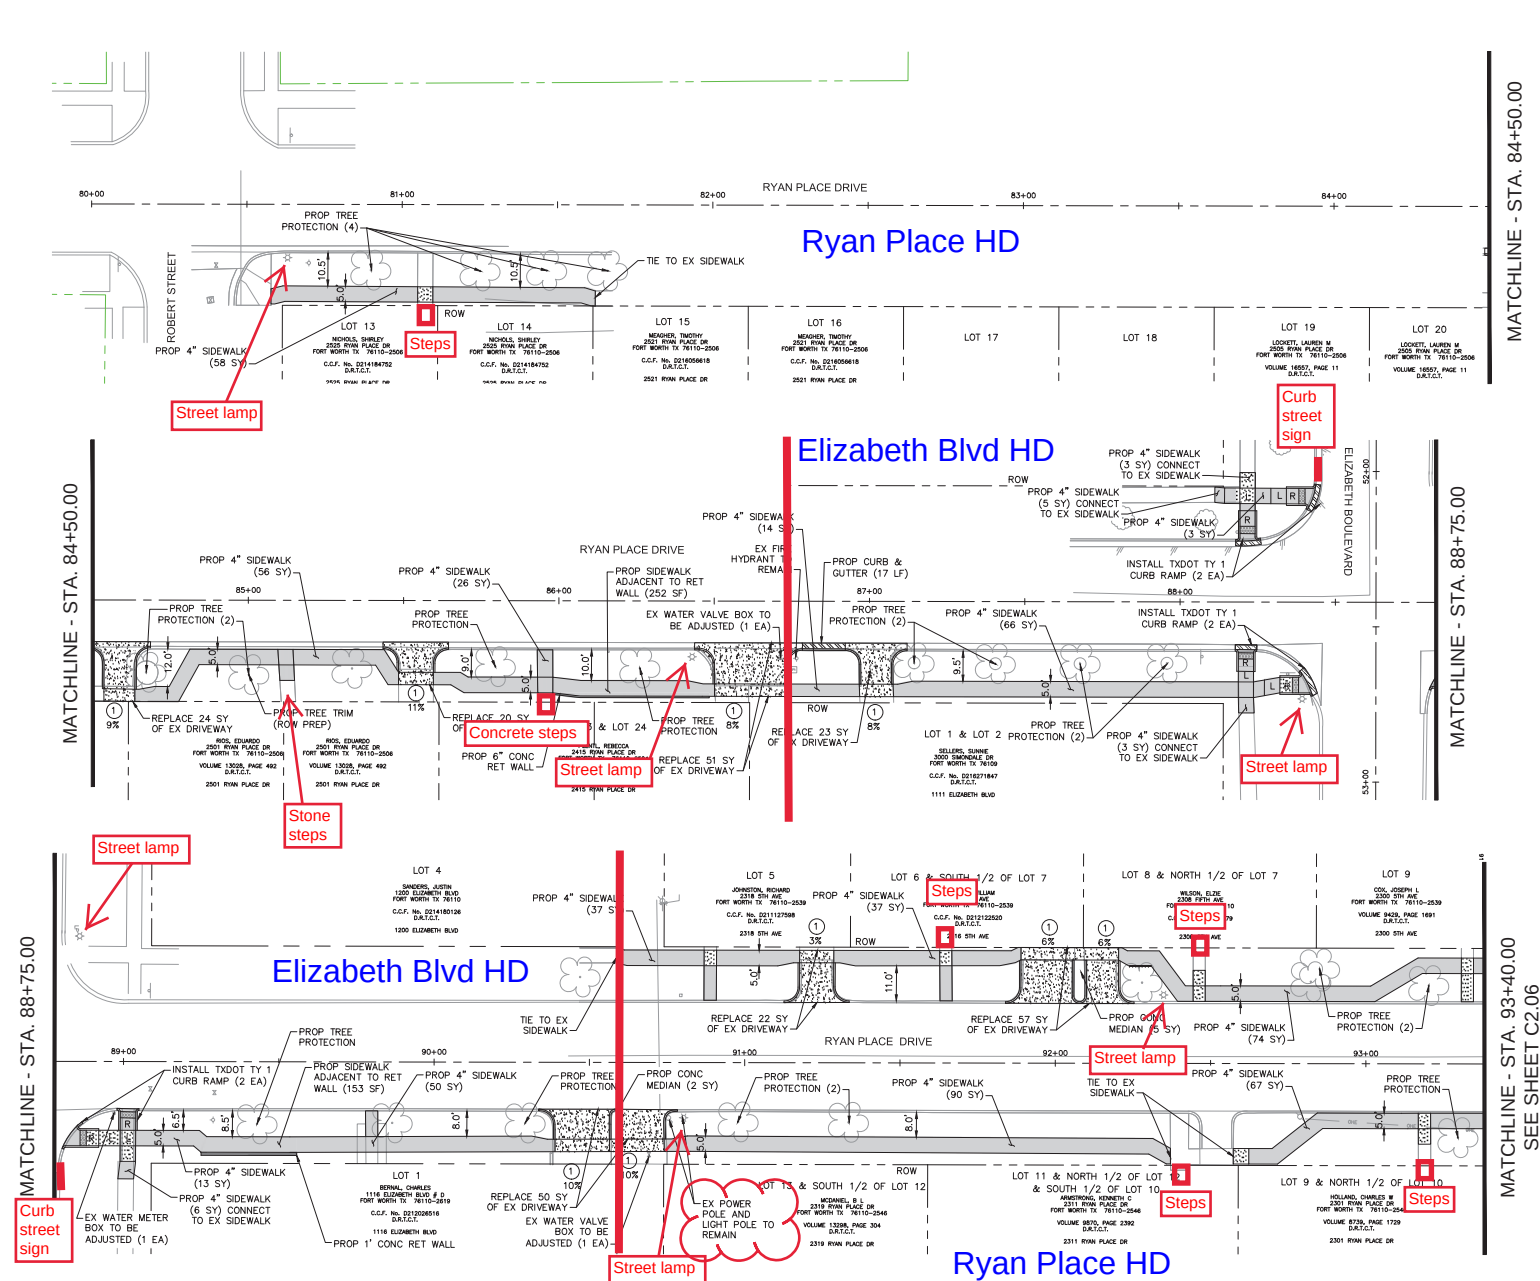

NOTE:
1. SEE SHEET C0.03E FOR PROJECT SPECIFIC NOTES.
2. UNDERGROUND STREET LIGHT WIRING IS PRESENT THROUGHOUT DAGGETT ELEMENTARY PROJECT AREA. IF CONDUIT IS HIT, CONTACT TPW STREET LIGHTS DEPARTMENT AT 817-392-7738.
THE CONTRACTOR SHALL CONTACT THE FOLLOWING AT LEAST 48 HOURS PRIOR TO CONSTRUCTION:
AT&T 1-800-331-0500
FORT WORTH T&PW (817)-392-8100
ATMOS ENERGY (817)-207-2821
ONCOR ELECTRIC (888)-313-6862
TXU ENERGY (972)-791-2888
SPECTRUM (866)-874-2389
ALL OTHER FACILITIES 1-800-DIG-TESS

MAPSCO NO.
78-P, 78-Q, 78-T, 78-U
THIS DOCUMENT IS INCOMPLETE AND IS RELEASED TEMPORARILY FOR INTERIM REVIEW ONLY. IT IS NOT INTENDED FOR CONSTRUCTION, BIDDING, OR PERMIT PURPOSES.
SCOTT R. ARNOLD, P.E.
SERIAL NO. 98782
DATE: August 19

Kimley»Horn
© 2019 KIMLEY-HORN AND ASSOCIATES, INC.
TPE REGISTERED ENGINEERING FIRM F-928
801 CHERRY STREET, SUITE 1300
FORT WORTH, TEXAS 76102
P: 817-335-6501 F: 817-335-5070
WWW.KIMLEY-HORN.COM


TEXAS DEPARTMENT OF TRANSPORTATION
© 2019

FY 2018 SAFE ROUTE TO SCHOOL (SRTS) IMPROVEMENTS
DAGGETT ELEMENTARY SCHOOL


PAVING LAYOUT - RYAN PLACE DR
BEGIN TO 93+40

FED. RD.	PROJECT NO.	HIGHWAY NO.	SHEET NO.
STATE	DISTRICT	COUNTY	
TEXAS	FTW	TARRANT	
CONTROL	SECTION	JOB	C2.01
0902	90	083	


PLOTTED BY: MURRAY, JACOB
 PLOT DATE: 8/20/2019 5:20 PM
 LOCATION: K:\V\W\TPO\061018211-CFW-SRTS\CA00\SHEETS\PLAN SET 2\DAGETT\PAVING LAYOUT - DAGGETT.DWG
 LAST SAVED: 8/20/2019 10:23 AM

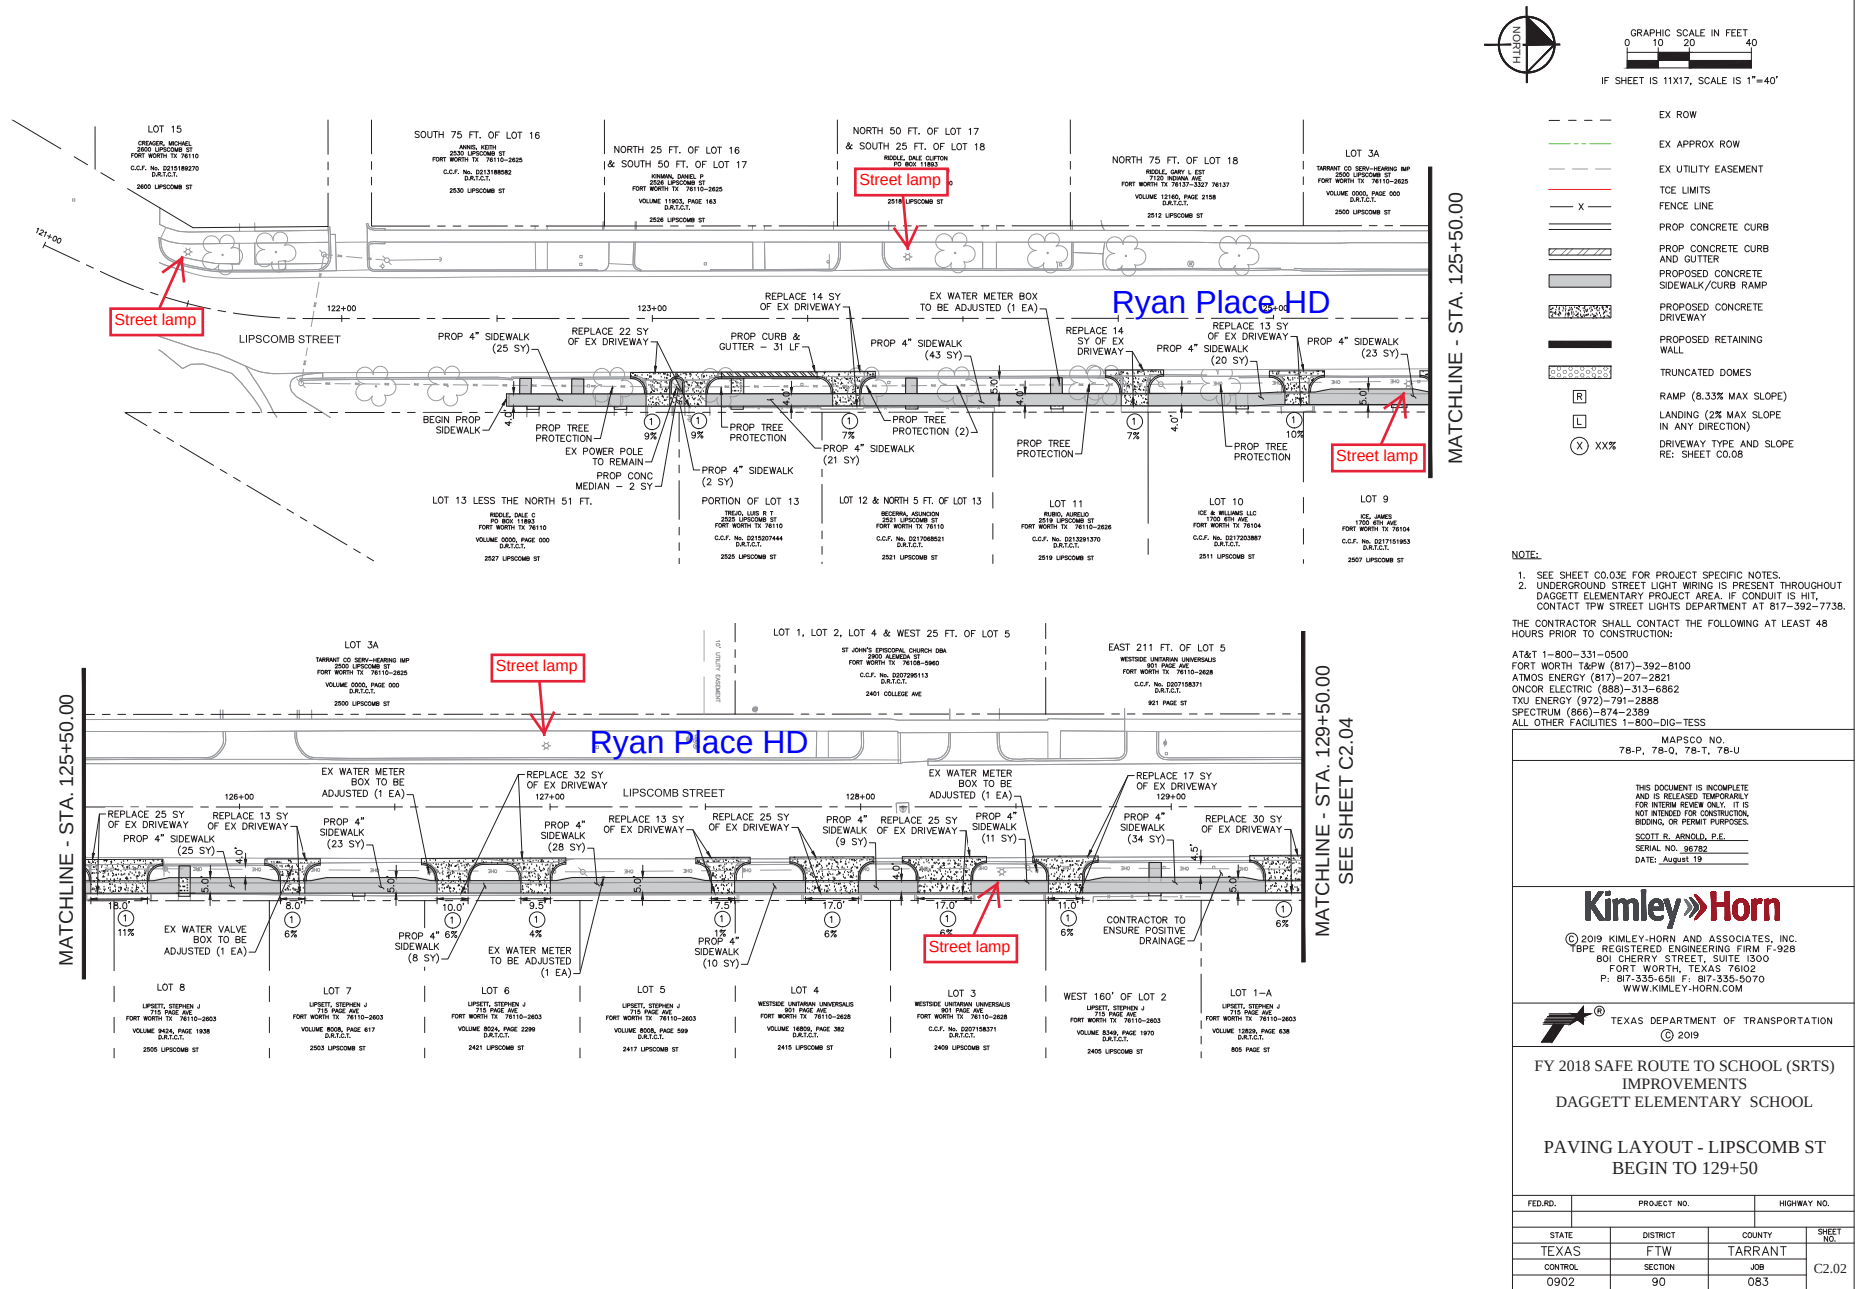

PLOTTED BY: MURRAY, JACOB
PLOT DATE: 8/20/2019 5:20 PM
LOCATION: K:\VFW_TPT\061018211-CFW-2018-SRTS\CA00-SHEETS\PLAN SET 2\DAGETT\PAVING LAYOUT - DAGGETT.DWG
LAST SAVED: 8/20/2019 10:23 AM

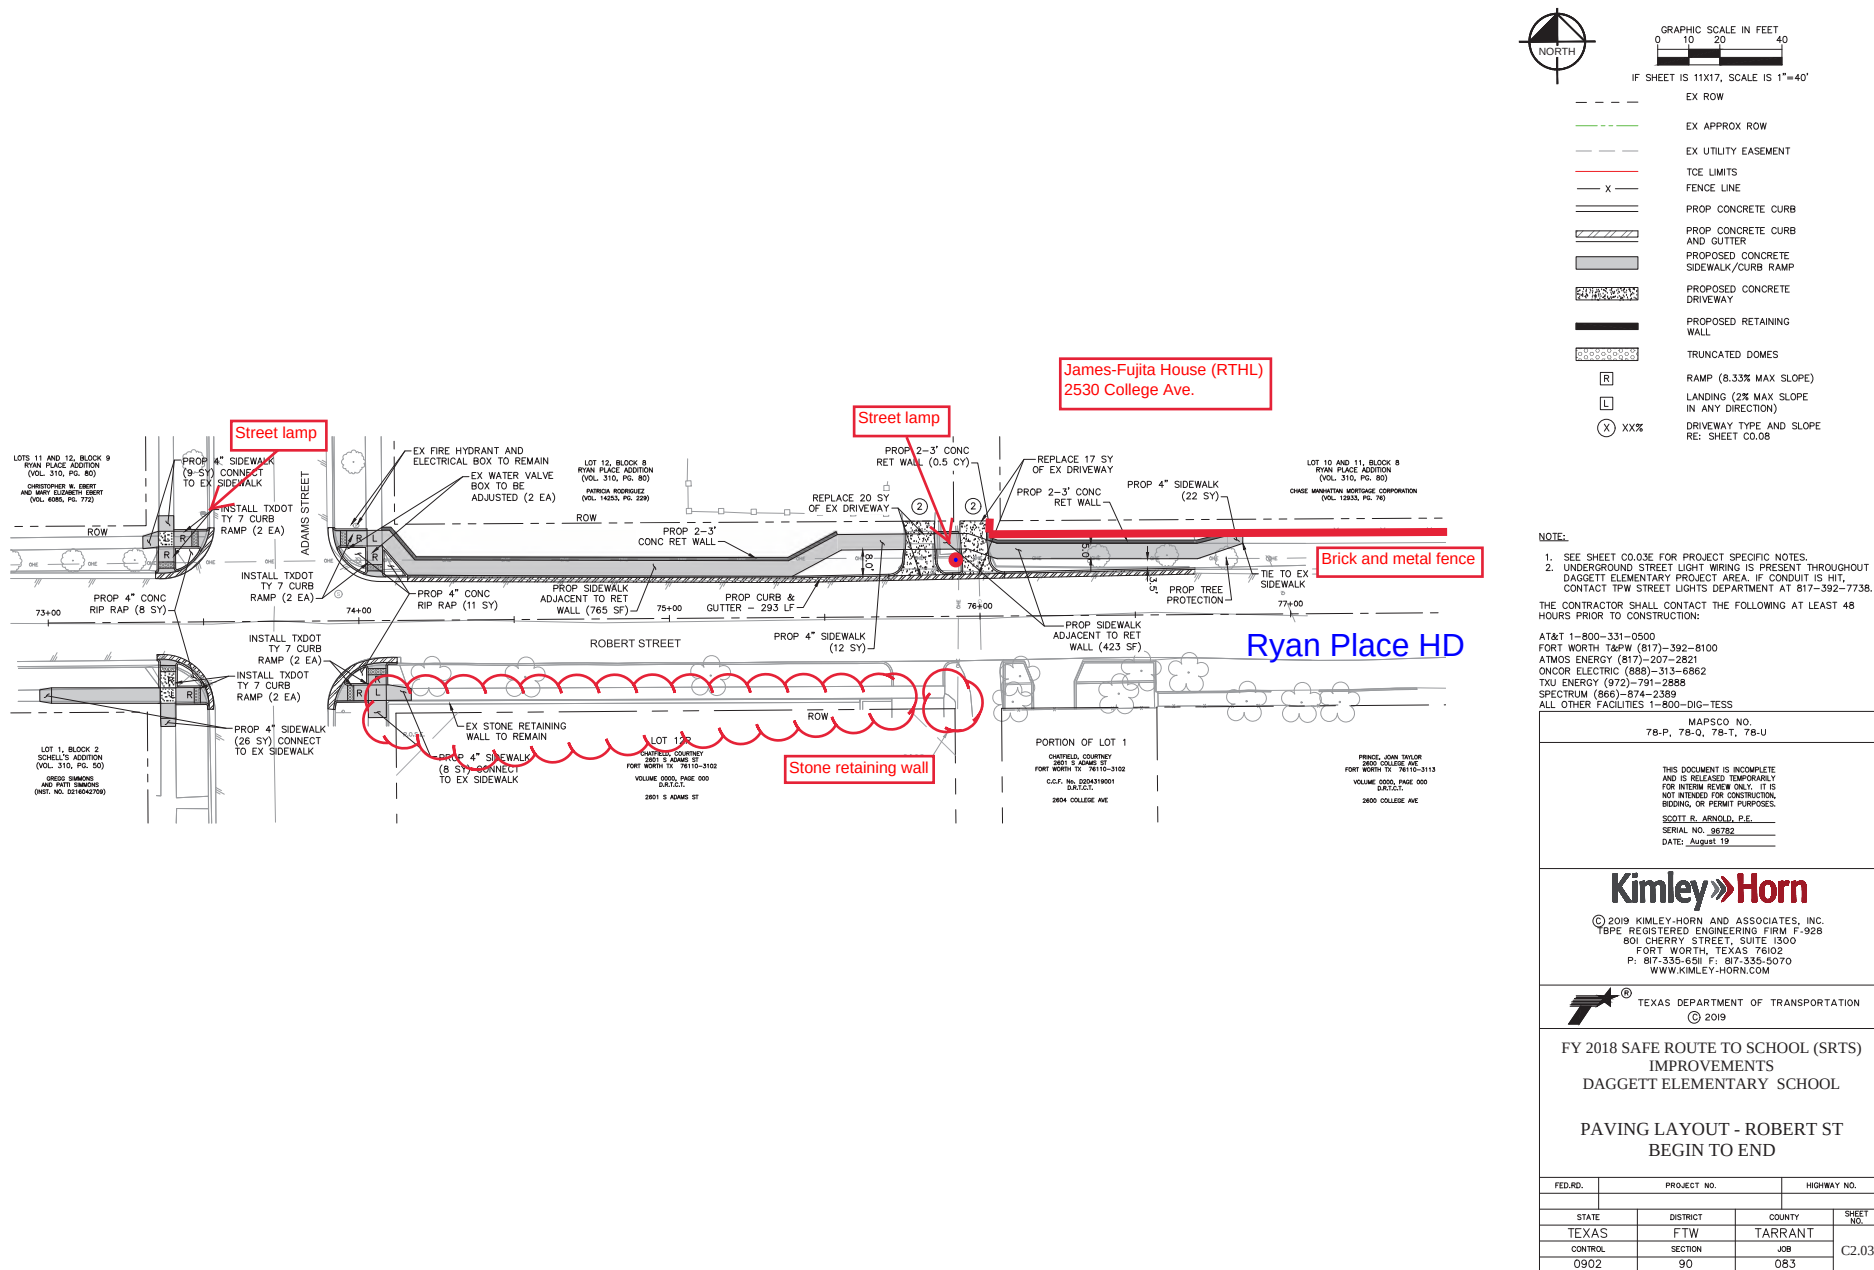

PLOTTED BY: MURRAY, JACOB
 PLOT DATE: 8/20/2019 5:20 PM
 LOCATION: K:\V\T\TPO\01010211-CFW-2018-SRTS\CA00\SHEETS\PLAN SET 2\DAGETT\PAVING LAYOUT - DAGETT.DWG
 LAST SAVED: 8/20/2019 10:23 AM

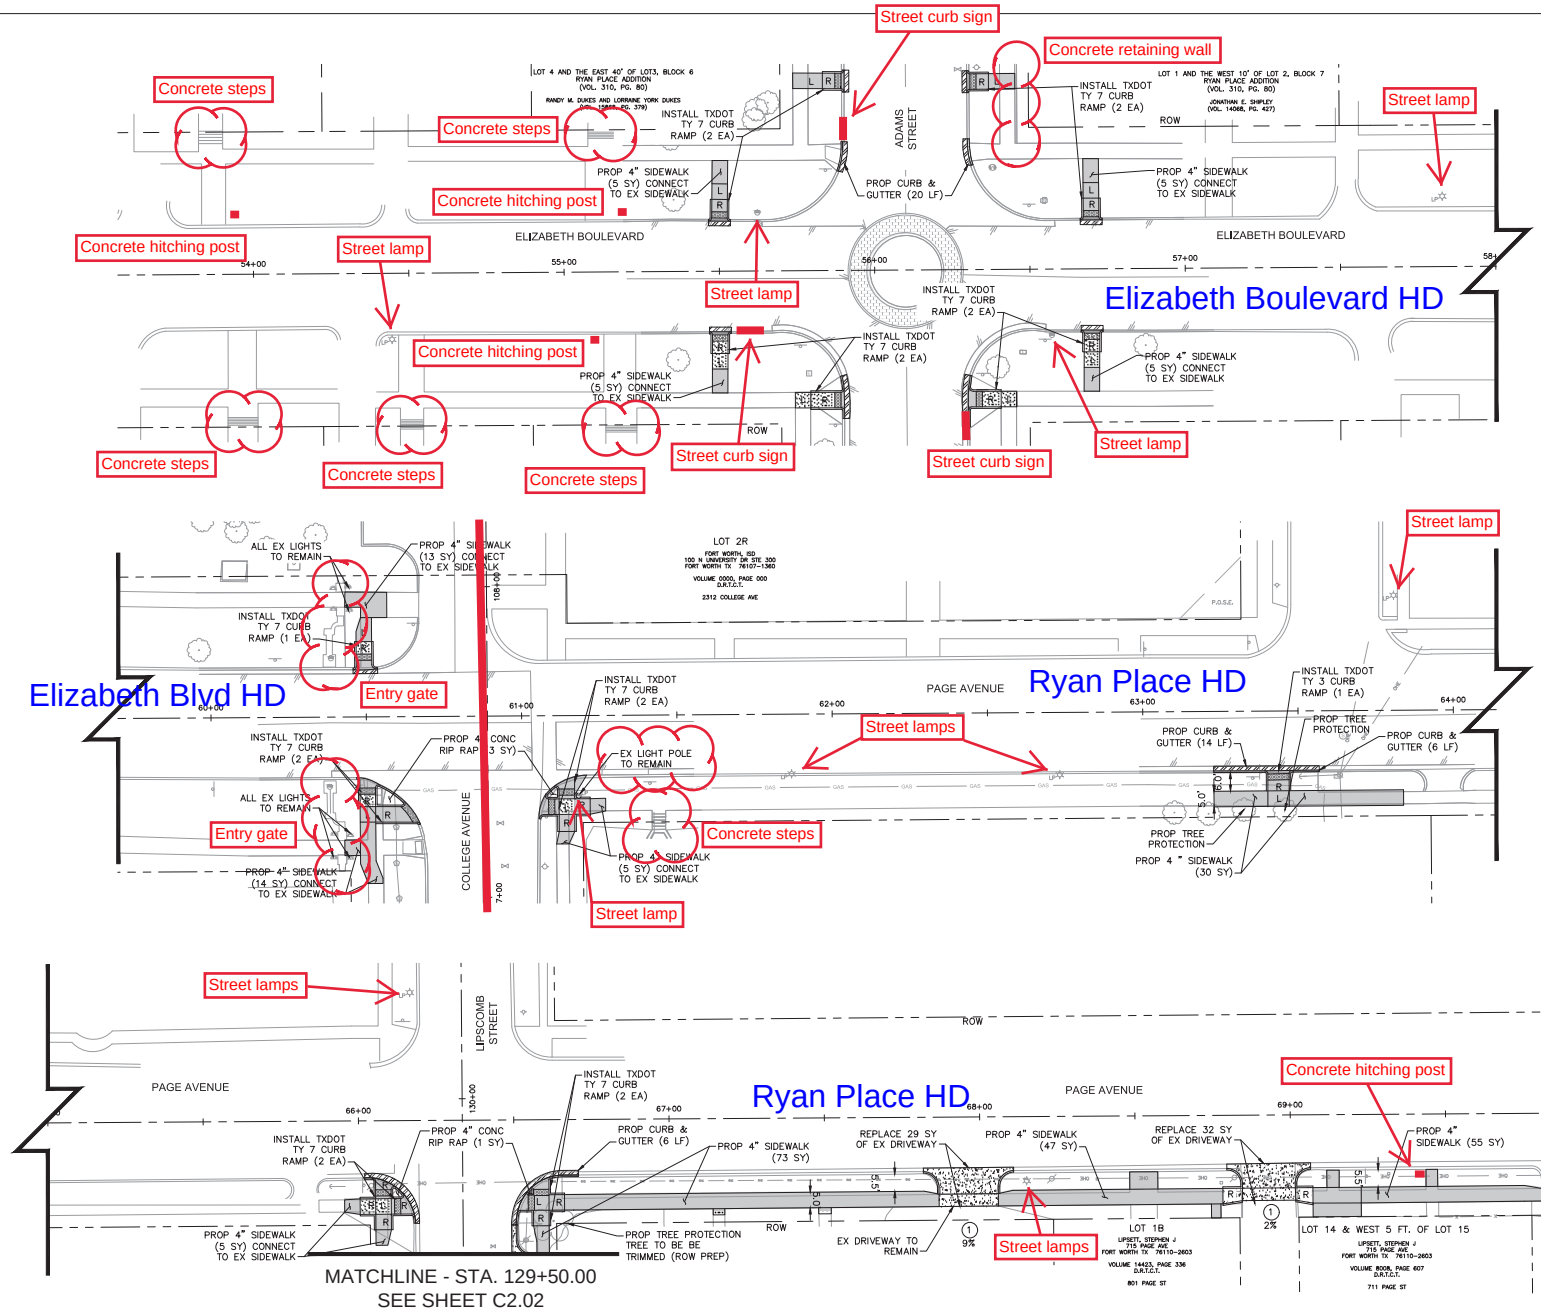

GRAPHIC SCALE IN FEET
 0 10 20 40
 IF SHEET IS 11X17, SCALE IS 1"=40'

- EX ROW
- EX APPROX ROW
- EX UTILITY EASEMENT
- TCE LIMITS
- FENCE LINE
- PROP CONCRETE CURB
- PROP CONCRETE CURB AND GUTTER
- PROPOSED CONCRETE SIDEWALK/CURB RAMP
- PROPOSED CONCRETE DRIVEWAY
- PROPOSED RETAINING WALL
- TRUNCATED DOMES
- RAMP (8.33% MAX SLOPE)
- LANDING (2% MAX SLOPE IN ANY DIRECTION)
- DRIVEWAY TYPE AND SLOPE RE: SHEET C0.08

NOTE:

- SEE SHEET C0.03 FOR PROJECT SPECIFIC NOTES.
 - UNDERGROUND STREET LIGHT WIRING IS PRESENT THROUGHOUT DAGETT ELEMENTARY PROJECT AREA. IF CONDUIT IS HIT, CONTACT TPW STREET LIGHTS DEPARTMENT AT 817-392-7738.
- THE CONTRACTOR SHALL CONTACT THE FOLLOWING AT LEAST 48 HOURS PRIOR TO CONSTRUCTION:

AT&T 1-800-331-0500
 FORT WORTH T&PW (817)-392-8100
 ATMOS ENERGY (817)-207-2821
 ONCOR ELECTRIC (888)-313-6862
 TXU ENERGY (972)-791-2888
 SPECTRUM (866)-874-2389
 ALL OTHER FACILITIES 1-800-DIG-TESS

MAPSCO NO.
 78-P, 78-Q, 78-T, 78-U

THIS DOCUMENT IS INCOMPLETE AND IS RELEASED TEMPORARILY FOR INTERIM REVIEW ONLY. IT IS NOT INTENDED FOR CONSTRUCTION, BIDDING, OR PERMIT PURPOSES.
 SCOTT R. ARNOLD, P.E.
 SERIAL NO. 98782
 DATE: August 19

Kimley-Horn

© 2019 KIMLEY-HORN AND ASSOCIATES, INC.
 TBPE REGISTERED ENGINEERING FIRM F-928
 801 CHERRY STREET, SUITE 1300
 FORT WORTH, TEXAS 76102
 P: 817-335-6591 F: 817-335-5070
 WWW.KIMLEY-HORN.COM




TEXAS DEPARTMENT OF TRANSPORTATION
 © 2019

**FY 2018 SAFE ROUTE TO SCHOOL (SRTS) IMPROVEMENTS
 DAGETT ELEMENTARY SCHOOL
 PAVING LAYOUT - ELIZABETH BLVD & PAGE AVE BEGIN TO 69+50**

FED. RD.	PROJECT NO.	HIGHWAY NO.	SHEET NO.
STATE	DISTRICT	COUNTY	
TEXAS	FTW	TARRANT	
CONTROL	SECTION	JOB	C2.04
0902	90	083	

PLOTTED BY: MURRAY, JACOB
PLOT DATE: 8/20/2019 5:20 PM
LOCATION: K:\VTW\TPT\061018211-CFW-2018-SRTS\CA00\SHEETS\PLAN SET 2\DAGETTVAYING LAYOUT - DAGGETT.DWG
LAST SAVED: 8/20/2019 10:23 AM

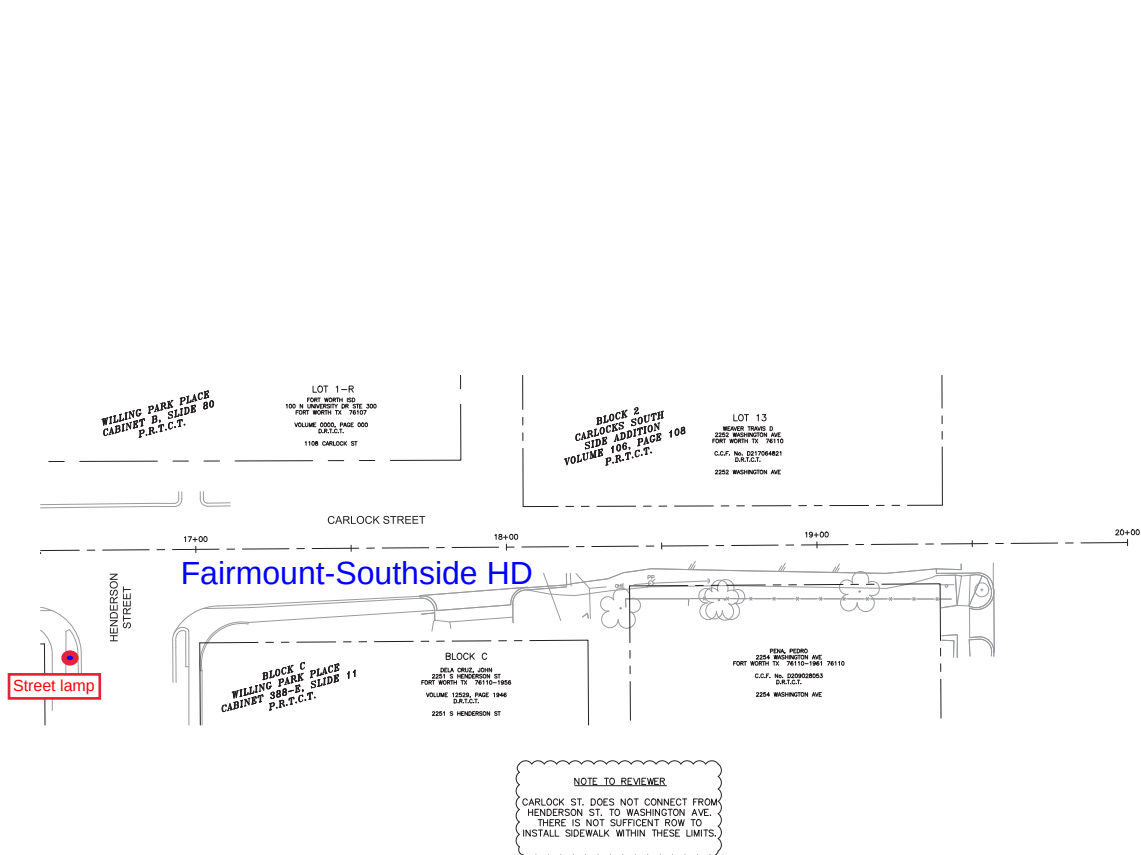

GRAPHIC SCALE IN FEET
0 10 20 40
IF SHEET IS 11X17, SCALE IS 1"=40'

- EX ROW
- EX APPROX ROW
- EX UTILITY EASEMENT
- TCE LIMITS
- X --- FENCE LINE
- PROP CONCRETE CURB
- PROP CONCRETE CURB AND GUTTER
- PROPOSED CONCRETE SIDEWALK/CURB RAMP
- PROPOSED CONCRETE DRIVEWAY
- PROPOSED RETAINING WALL
- TRUNCATED DOMES
- [R] RAMP (8.33% MAX SLOPE)
- [L] LANDING (2% MAX SLOPE IN ANY DIRECTION)
- (X) XXXX DRIVEWAY TYPE AND SLOPE RE: SHEET C0.08

NOTE:

- SEE SHEET C0.03E FOR PROJECT SPECIFIC NOTES.
- UNDERGROUND STREET LIGHT WIRING IS PRESENT THROUGHOUT DAGGETT ELEMENTARY PROJECT AREA. IF CONDUIT IS HIT, CONTACT TPW STREET LIGHTS DEPARTMENT AT 817-392-7738.

THE CONTRACTOR SHALL CONTACT THE FOLLOWING AT LEAST 48 HOURS PRIOR TO CONSTRUCTION:

AT&T 1-800-331-0500
FORT WORTH T&PW (817)-392-8100
ATMOS ENERGY (817)-207-2821
ONCOR ELECTRIC (888)-313-6862
TXU ENERGY (972)-791-2888
SPECTRUM (866)-874-2389
ALL OTHER FACILITIES 1-800-DIG-TESS

MAPSCO NO.
7B-P, 7B-Q, 7B-T, 7B-U

THIS DOCUMENT IS INCOMPLETE
AND IS RELEASED TEMPORARILY
FOR INTERIM REVIEW ONLY. IT IS
NOT INTENDED FOR CONSTRUCTION,
BIDDING, OR PERMIT PURPOSES.
SCOTT R. ARNOLD, P.E.
SERIAL NO. 96782
DATE: August 19

Kimley»Horn

© 2019 KIMLEY-HORN AND ASSOCIATES, INC.
TPE REGISTERED ENGINEERING FIRM F-928
801 CHERRY STREET, SUITE 1300
FORT WORTH, TEXAS 76102
P: 817-335-6511 F: 817-335-5070
WWW.KIMLEY-HORN.COM



TEXAS DEPARTMENT OF TRANSPORTATION
© 2019


FY 2018 SAFE ROUTE TO SCHOOL (SRTS)
IMPROVEMENTS
DAGGETT ELEMENTARY SCHOOL

PAVING LAYOUT - CARLOCK ST
BEGIN TO END


FED. RD.	PROJECT NO.	HIGHWAY NO.	SHEET NO.
STATE	DISTRICT	COUNTY	
TEXAS	FTW	TARRANT	
CONTROL	SECTION	JOB	
0902	90	083	C2.05

PLOTTED BY: MURRAY, JACOB
PLOT DATE: 8/20/2019 5:20 PM
LOCATION: K:\V\W\TPO\061010211-CFW-2018-SRTS\CA00\061010211-01\DWG SET 2\061010211-01.DWG
LAST SAVED: 8/20/2019 10:23 AM

MATCHLINE - STA. 28+75.00

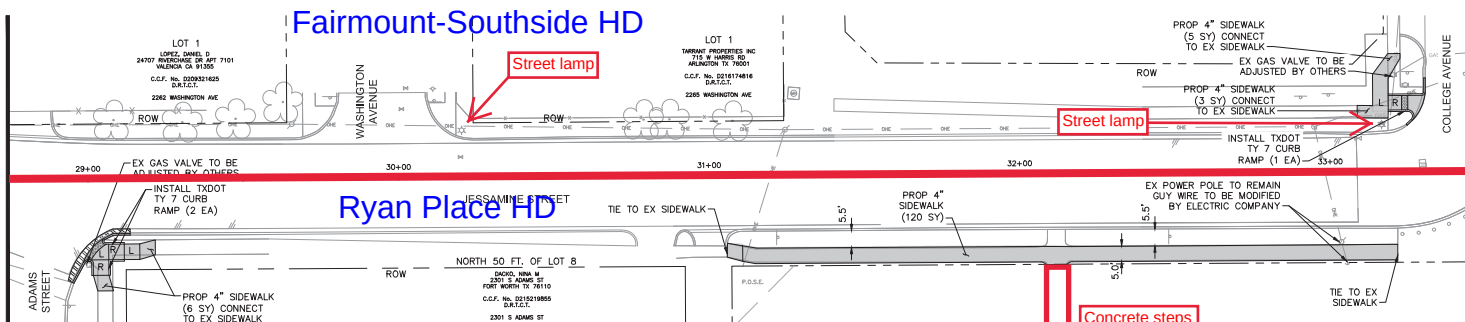

MATCHLINE - STA. 24+50.00

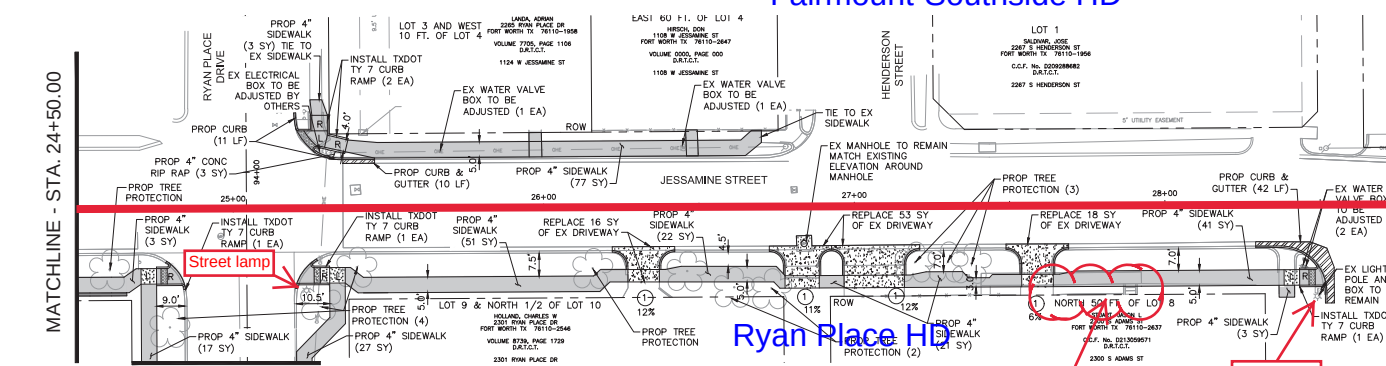

MATCHLINE - STA. 24+50.00

MATCHLINE - STA. 93+40.00
SHEET C2.01

Fairmount-Southside HD

Ryan Place HD

Fairmount-Southside HD

Ryan Place HD

MATCHLINE - STA. 24+50.00

MATCHLINE - STA. 28+75.00



GRAPHIC SCALE IN FEET
0 10 20 40
IF SHEET IS 11X17, SCALE IS 1"=40'

- EX ROW
- EX APPROX ROW
- EX UTILITY EASEMENT
- TCE LIMITS
- FENCE LINE
- PROP CONCRETE CURB
- PROP CONCRETE CURB AND GUTTER
- PROPOSED CONCRETE SIDEWALK/CURB RAMP
- PROPOSED CONCRETE DRIVEWAY
- PROPOSED RETAINING WALL
- TRUNCATED DOMES
- RAMP (8.33% MAX SLOPE)
- LANDING (2% MAX SLOPE IN ANY DIRECTION)
- DRIVEWAY TYPE AND SLOPE RE: SHEET C0.08

NOTE:

- SEE SHEET C0.03E FOR PROJECT SPECIFIC NOTES.
 - UNDERGROUND STREET LIGHT WIRING IS PRESENT THROUGHOUT DAGGETT ELEMENTARY PROJECT AREA. IF CONDUIT IS HIT, CONTACT TFW STREET LIGHTS DEPARTMENT AT 817-392-7738.
- THE CONTRACTOR SHALL CONTACT THE FOLLOWING AT LEAST 48 HOURS PRIOR TO CONSTRUCTION:

AT&T 1-800-331-0500
FORT WORTH T&PW (817)-392-8100
AT&T ENERGY (817)-207-2821
ONCOR ELECTRIC (888)-313-6862
TXU ENERGY (972)-791-2888
SPECTRUM (866)-874-2389
ALL OTHER FACILITIES 1-800-DIG-TESS

MAPSCO NO.
78-P, 78-Q, 78-T, 78-U

THIS DOCUMENT IS INCOMPLETE
AND IS RELEASED TEMPORARILY
FOR INTERIM REVIEW ONLY. IT IS
NOT INTENDED FOR CONSTRUCTION,
BIDDING, OR PERMIT PURPOSES.
SCOTT R. ARNOLD, P.E.
SERIAL NO. 96782
DATE: August 19

KimleyHorn

© 2019 KIMLEY-HORN AND ASSOCIATES, INC.
TPOE REGISTERED ENGINEERING FIRM F-928
801 CHERRY STREET, SUITE 1300
FORT WORTH, TEXAS 76102
P: 817-335-6511 F: 817-335-5070
WWW.KIMLEY-HORN.COM




TEXAS DEPARTMENT OF TRANSPORTATION
© 2019

FY 2018 SAFE ROUTE TO SCHOOL (SRTS)
IMPROVEMENTS
DAGGETT ELEMENTARY SCHOOL

PAVING LAYOUT - JESSAMINE ST
BEGIN TO 33+50

FED. RD.	PROJECT NO.	HIGHWAY NO.	SHEET NO.
STATE	DISTRICT	COUNTY	
TEXAS	FTW	TARRANT	
CONTROL	SECTION	JOB	C2.06
0902	90	083	

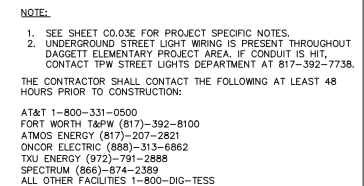

THIS DOCUMENT IS INCOMPLETE
AND IS RELEASED TEMPORARILY
FOR INTERIM REVIEW ONLY. IT IS
NOT INTENDED FOR CONSTRUCTION,
BIDDING, OR PERMIT PURPOSES.

SCOTT R. ARNOLD, P.E.
SERIAL NO. 96782
DATE: August 19

© 2019 KIMLEY-HORN AND ASSOCIATES, INC.
 TBPE REGISTERED ENGINEERING FIRM F-928
 801 CHERRY STREET, SUITE 1300
 FORT WORTH, TEXAS 76102
 P: 817-335-6511 F: 817-335-5070
 WWW.KIMLEY-HORN.COM

PAVING LAYOUT - JESSAMINE ST
STA. 33+50 TO END

PLOTTED BY: MURRAY, JACOB
 PLOT DATE: 8/20/2019 5:20 PM
 LOCATION: K:\FTW_IPTO\060108211-CFW-2018-SRIS\CADD\SHEETS\PLAN SET 2\DACGETT\PAVING LAYOUT - DACGETT.DWG
 LAST SAVED: 8/20/2019 10:23 AM



