


LEGEND

- | | |
|---|--|
|  | EX ROW |
|  | EX APPROX ROW |
|  | EX UTILITY EASEMENT |
|  | TCE LIMITS |
|  | PROP CONCRETE CUR |
|  | PROP CONCRETE CUR AND GUTTER |
|  | PROPOSED CONCRETE SIDEWALK/CURB RAMPS |
|  | PROPOSED CONCRETE DRIVEWAY |
|  | PROPOSED RETAINING WALL |
|  | TRUNCATED DOMES |
|  | TREE REMOVAL |

C.C. MOSS
ELEMENTARY SCHOOL

**DOWDELL STREET
&
FREDDIE STREET**

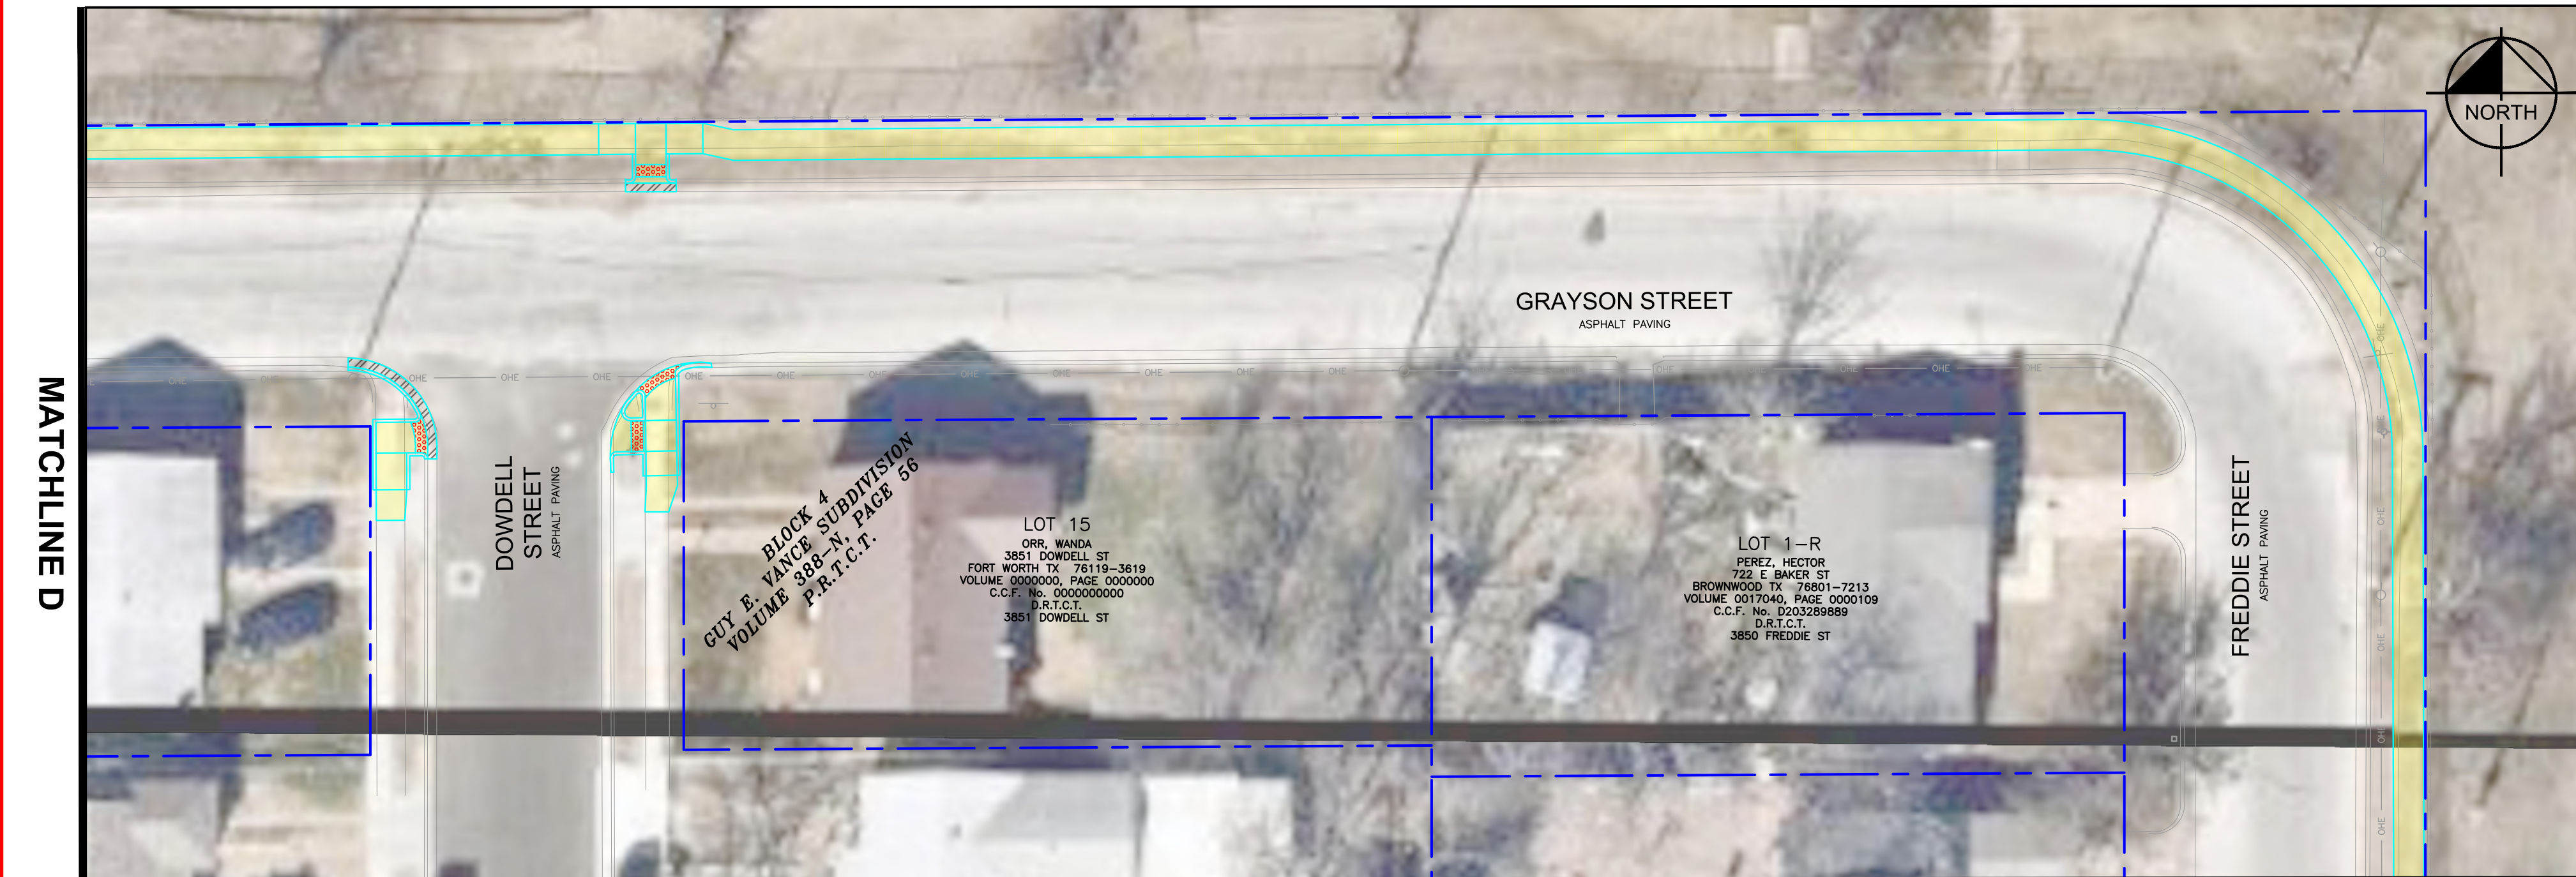