



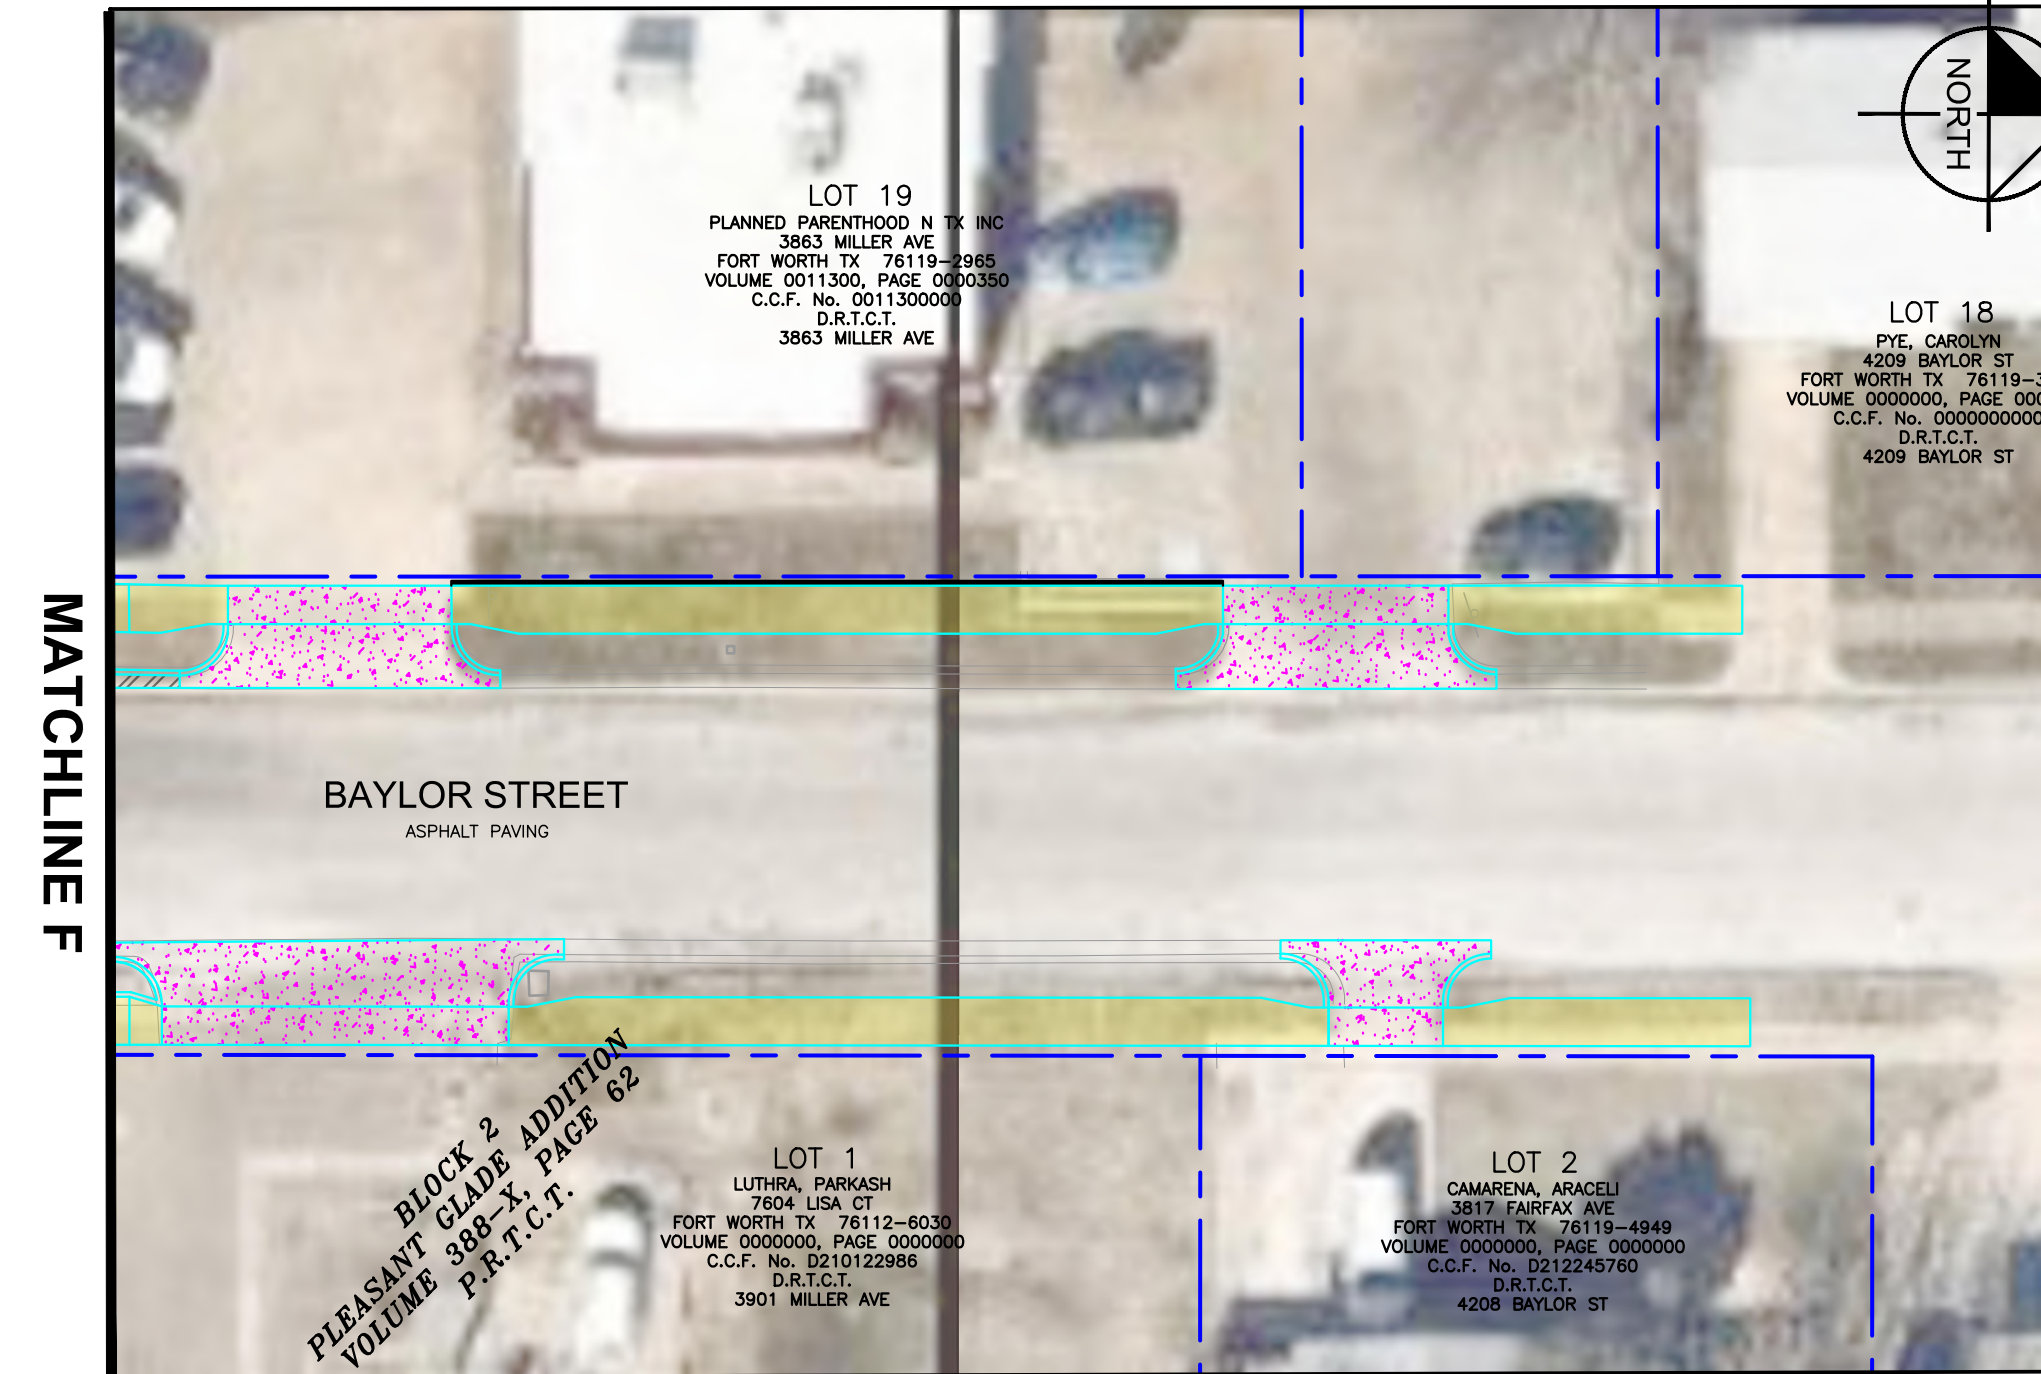

MATCHLINE F



MATCHLINE F

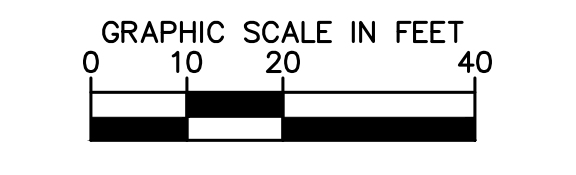

- LEGEND
- EX ROW
  - EX APPROX ROW
  - EX UTILITY EASEMENT
  - TCE LIMITS
  - PROP CONCRETE CURB
  - PROP CONCRETE CURB AND GUTTER
  - PROPOSED CONCRETE SIDEWALK/CURB RAMP
  - PROPOSED DRIVEWAY
  - PROPOSED RETAINING WALL
  - TRUNCATED DOMES
  - X TREE REMOVAL

**C.C. MOSS  
ELEMENTARY SCHOOL**

**MILLER STREET  
&  
SAN ROSE DRIVE**