



MURRAY, JACOB
5/27/2021 9:11 PM
K:\FTW_TPO\061018211-CFW-2018-SRTS\CAD\ SHEETS\M.L. PHILLIPS\MARKING.DWG
5/27/2021 9:01 PM

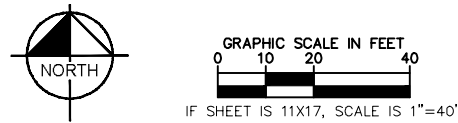

LEGEND


- EX ROW
- EX APPROX ROW
- EX UTILITY EASEMENT
- TROE LIMITS
- == BACK TO BACK MOUNTED SIGN(S) ON POST
- SIGN ON POST

SIGNS (EA)		
TYPE	DESCRIPTION	Quantity
S1-1	SCHOOL	4
SW16-7P	DIAGONAL ARROW	2
SW16-9P	AHEAD	2

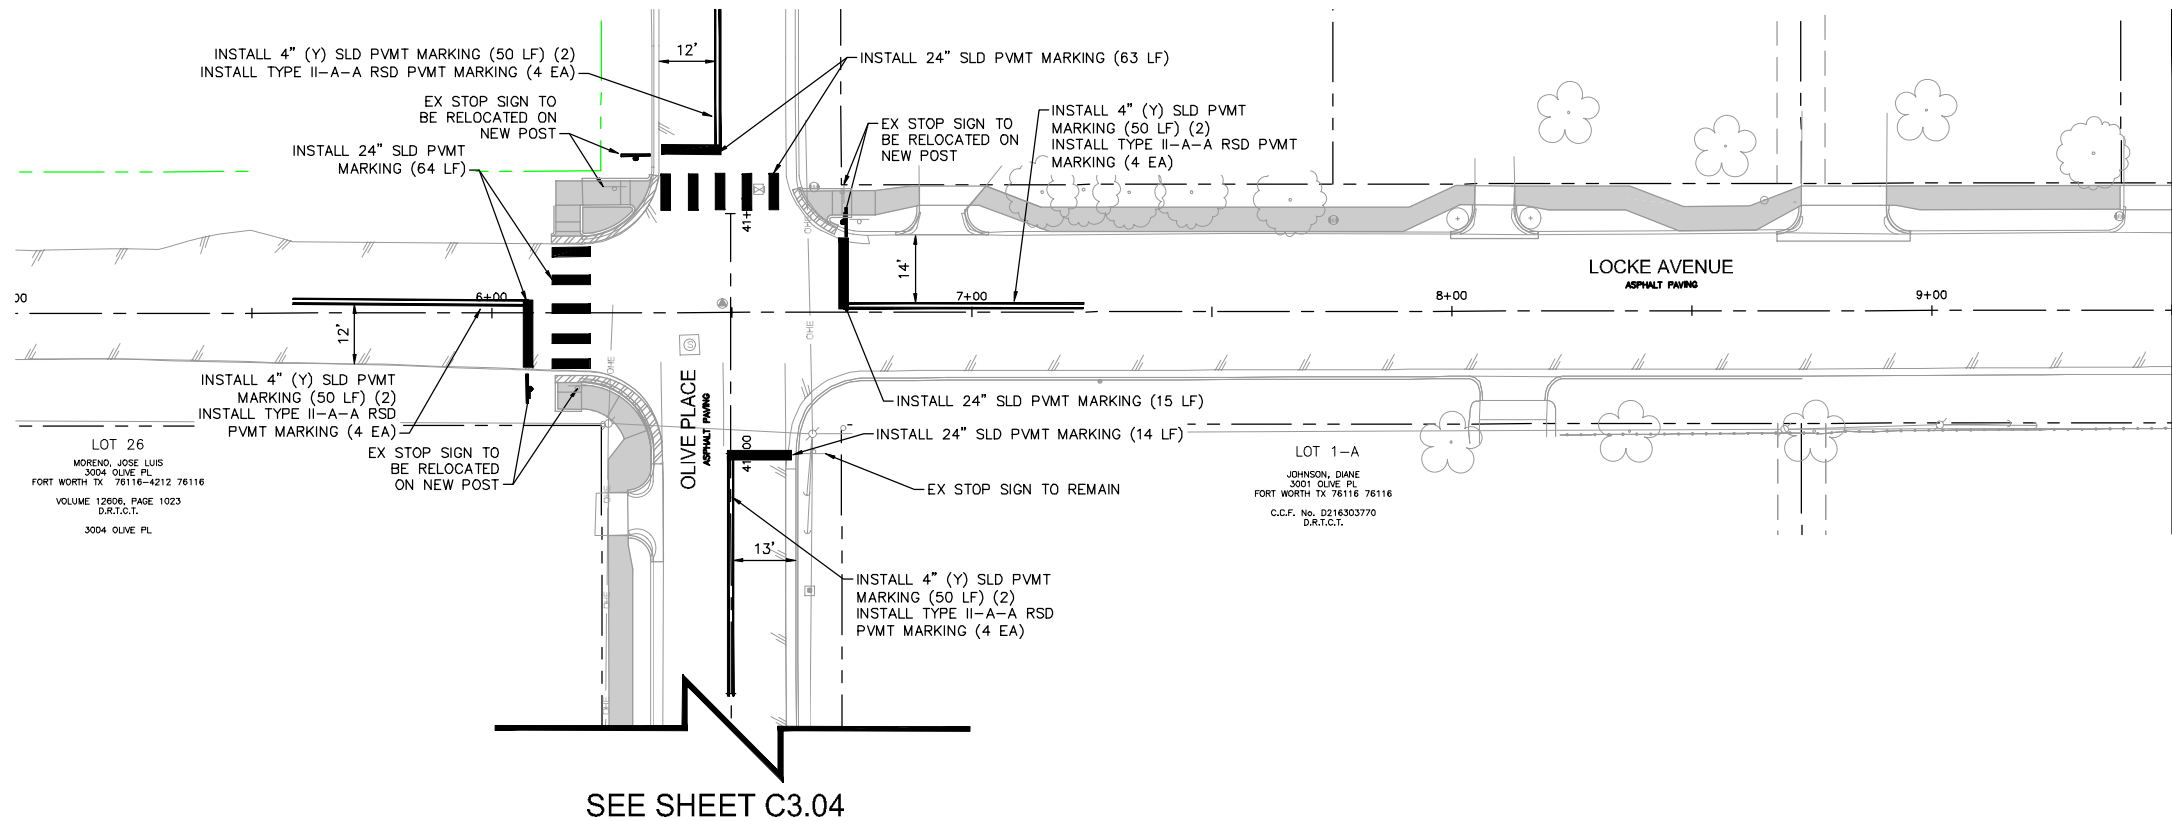

MATCHLINE - STA. 9+50.00

- NOTE:
- SEE SHEET C0.03E FOR PROJECT SPECIFIC NOTES.
- THE CONTRACTOR SHALL CONTACT THE FOLLOWING AT LEAST 48 HOURS PRIOR TO CONSTRUCTION:
- AT&T 1-800-331-0500
FORT WORTH T&PW (817)-392-8100
ATMOS ENERGY (817)-207-2821
ONCOR ELECTRIC (888)-313-6862
TXU ENERGY (972)-791-2888
SPECTRUM (866)-874-2389
ALL OTHER FACILITIES 1-800-DIG-TESS

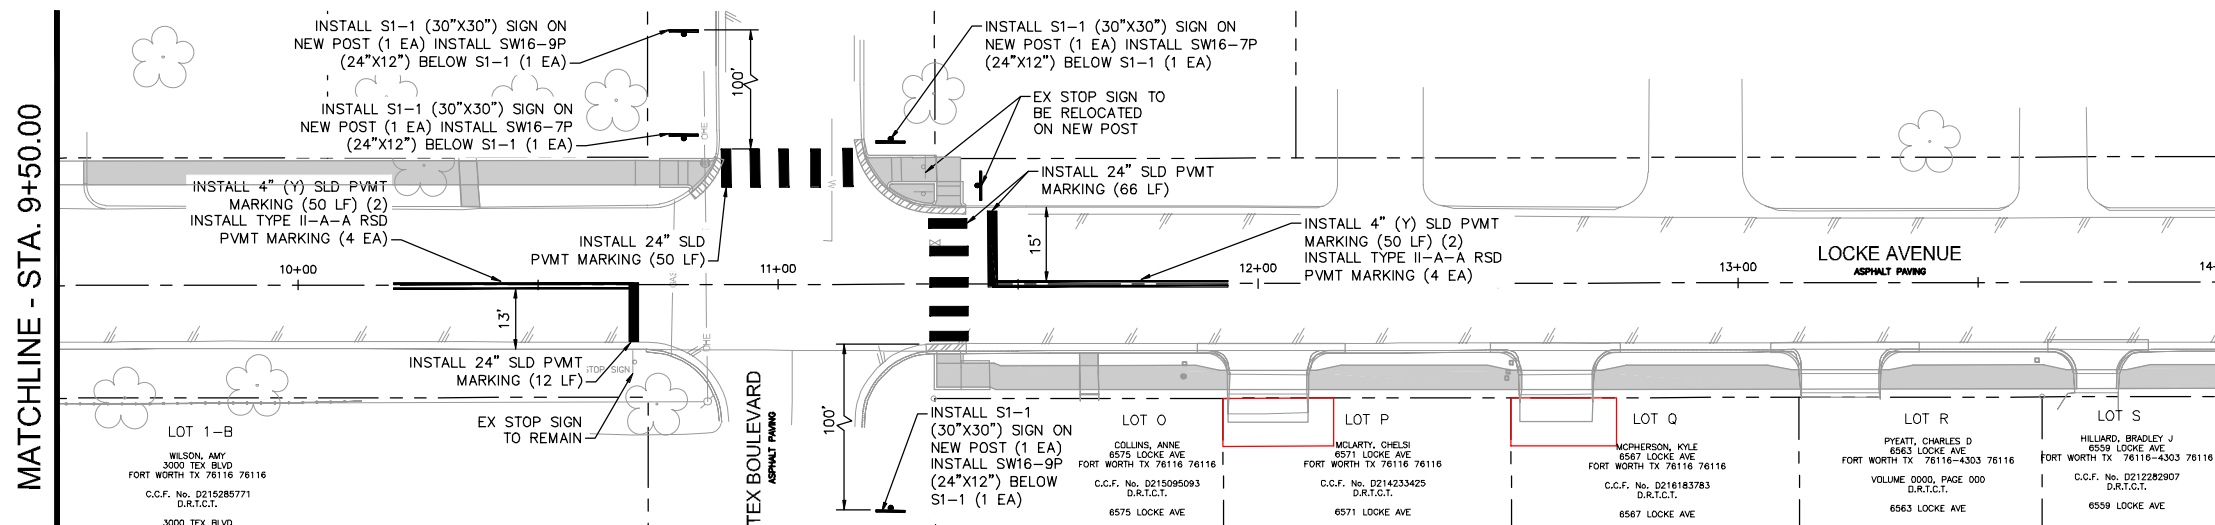

MATCHLINE - STA. 14+00.00

MAPSCO NO.
74-K, 74-L, 74-P, 78-Y, 78-Z

5/28/2021

Kimley»Horn
© 2021 KIMLEY-HORN AND ASSOCIATES, INC.
T&PE REGISTERED ENGINEERING FIRM F-928
801 CHERRY STREET, SUITE 1300
FORT WORTH, TEXAS 76102
P: 817-335-6511 F: 817-335-5070
WWW.KIMLEY-HORN.COM

Texas Department of Transportation
© 2021

FY 2018 SAFE ROUTE TO SCHOOL (SRTS)
IMPROVEMENTS
M.L. PHILLIPS ELEMENTARY SCHOOL
LOCKE AVENUE - BEGIN TO STA 14+00
SIGNING AND STRIPING LAYOUT

FED.RD.	PROJECT NO.	HIGHWAY NO.
		VA
STATE	DISTRICT	COUNTY
TEXAS	FTW	TARRANT
CONTROL	SECTION	JOB
0902	90	084



SHEET NO.
C3.01

MURRAY, JACOB
5/27/2021 9:11 PM
K:\FTW_TPO\061018211-CFW-2018-SRTS\CAD\ SHEETS\M.L. PHILLIPS\MARKING.DWG
5/27/2021 9:01 PM

MURRAY, JACOB
5/27/2021 9:11 PM
K:\FTW_TPTO\061018211-CFW-2018-SRTS-CADD\SHEETS\M.L. PHILLIPS\MARKING.DWG
5/27/2021 9:01 PM

PLOTTED BY:
PLOT DATE:
LOCATION:
LAST SAVED:

SEE SHEET C3.02

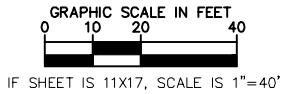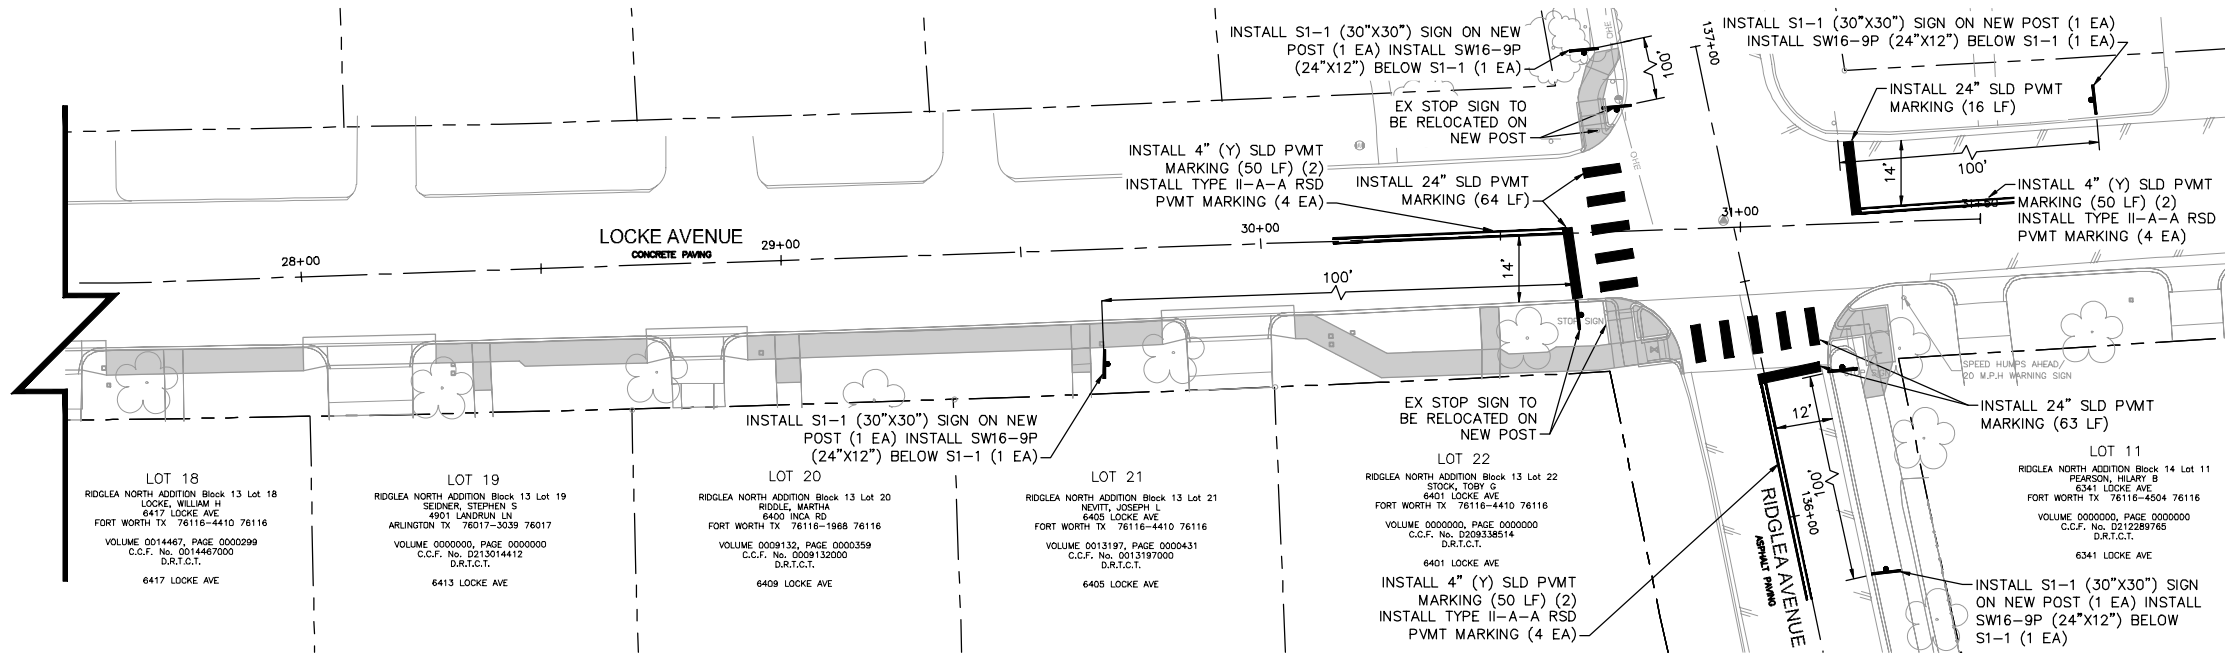

LEGEND

---	EX ROW
---	EX APPROX ROW
---	EX UTILITY EASEMENT
---	TROE LIMITS
==	BACK TO BACK MOUNTED SIGN(S) ON POST
-	SIGN ON POST

TYPE	DESCRIPTION	Quantity
S1-1	SCHOOL	4
SW16-9P	AHEAD	4

NOTE:

- SEE SHEET C0.03E FOR PROJECT SPECIFIC NOTES.

THE CONTRACTOR SHALL CONTACT THE FOLLOWING AT LEAST 48 HOURS PRIOR TO CONSTRUCTION:

AT&T 1-800-331-0500
FORT WORTH T&PW (817)-392-8100
ATMOS ENERGY (817)-207-2821
ONCOR ELECTRIC (888)-313-6862
TXU ENERGY (972)-791-2888
SPECTRUM (866)-874-2389
ALL OTHER FACILITIES 1-800-DIG-TESS

MAPSCO NO.
74-K, 74-L, 74-L, 74-P, 78-Y, 78-Z

5/28/2021

Kimley»Horn
© 2021 KIMLEY-HORN AND ASSOCIATES, INC.
TBPE REGISTERED ENGINEERING FIRM F-928
801 CHERRY STREET, SUITE 1300
FORT WORTH, TEXAS 76102
P: 817-335-6511 F: 817-335-5070
WWW.KIMLEY-HORN.COM



Texas Department of Transportation
© 2021

FY 2018 SAFE ROUTE TO SCHOOL (SRTS)
IMPROVEMENTS
M.L. PHILLIPS ELEMENTARY SCHOOL
LOCKE AVENUE - STA 23+00 TO END
SIGNING AND STRIPING LAYOUT

FED.RD.	PROJECT NO.	HIGHWAY NO.
		VA
STATE	DISTRICT	COUNTY
TEXAS	FTW	TARRANT
CONTROL	SECTION	JOB
0902	90	084

SHEET NO.
C3.03

PLOTTED BY: MURRAY, JACOB
 PLOT DATE: 5/27/2021 9:11 PM
 LOCATION: K:\FTW_TPTO\061018211-CFW-2018-SRTS\CADD\SHEETS\M.L. PHILLIPS\MARKING.DWG
 LAST SAVED: 5/27/2021 9:01 PM

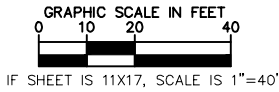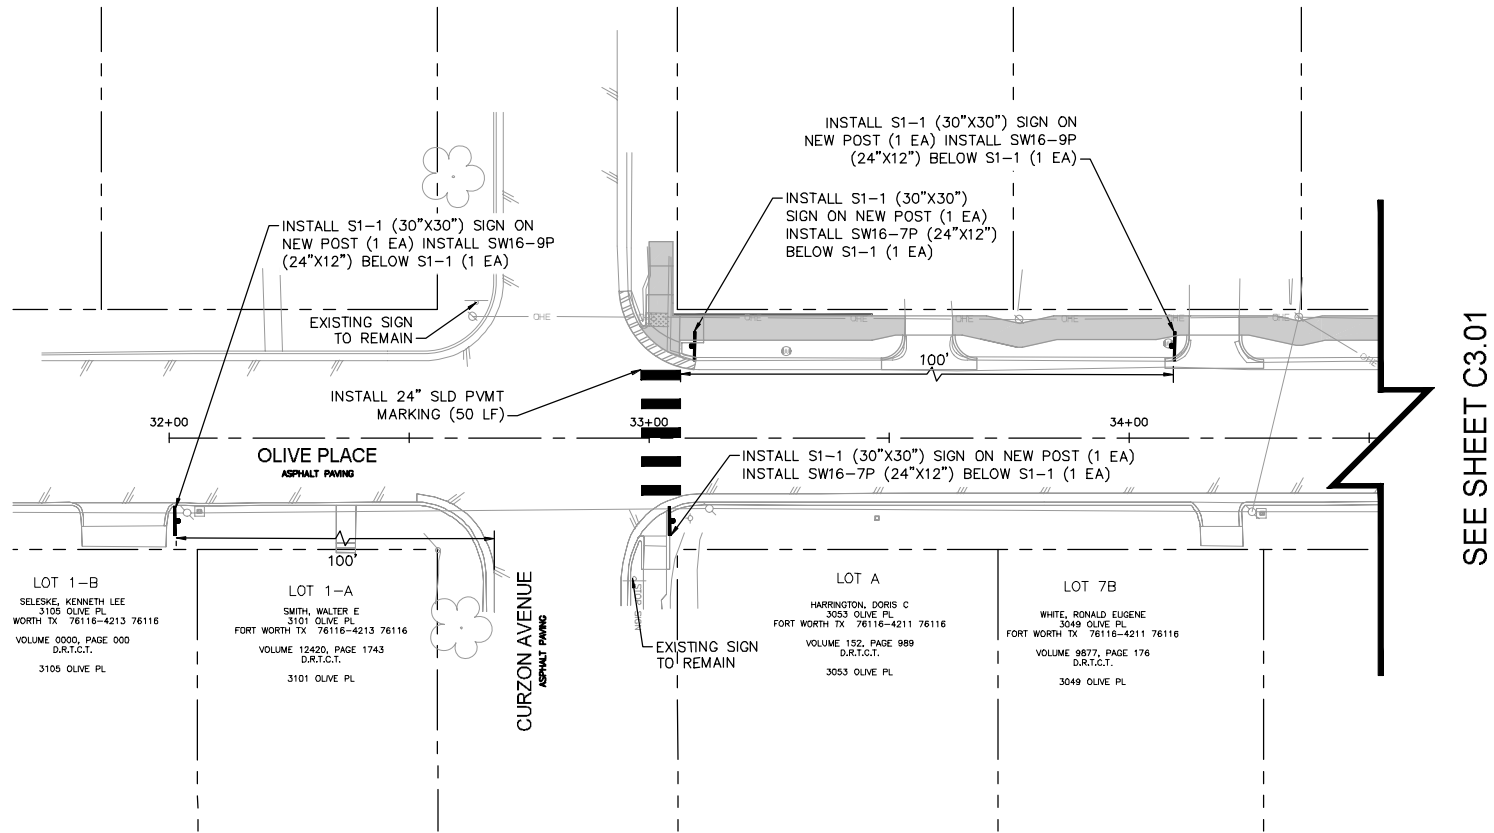

LEGEND

- EX ROW
- EX APPROX ROW
- EX UTILITY EASEMENT
- TROE LIMITS
- == BACK TO BACK MOUNTED SIGN(S) ON POST
- ⊥ SIGN ON POST

SIGNS (EA)		
TYPE	DESCRIPTION	Quantity
S1-1	SCHOOL	4
SW16-7P	DIAGONAL ARROW	2
SW16-9P	AHEAD	2

NOTE:

1. SEE SHEET C0.03E FOR PROJECT SPECIFIC NOTES.

THE CONTRACTOR SHALL CONTACT THE FOLLOWING AT LEAST 48 HOURS PRIOR TO CONSTRUCTION:

AT&T 1-800-331-0500
FORT WORTH T&PW (817)-392-8100
ATMOS ENERGY (817)-207-2821
ONCOR ELECTRIC (888)-313-6862
TXU ENERGY (972)-791-2888
SPECTRUM (866)-874-2389
ALL OTHER FACILITIES 1-800-DIG-TESS

MAPSCO NO.
74-K, 74-L, 74-L, 74-P, 78-Y, 78-Z



5/28/2021

Kimley»Horn
© 2021 KIMLEY-HORN AND ASSOCIATES, INC.
TBPE REGISTERED ENGINEERING FIRM F-928
801 CHERRY STREET, SUITE 1300
FORT WORTH, TEXAS 76102
P: 817-335-6511 F: 817-335-5070
WWW.KIMLEY-HORN.COM



 Texas Department of Transportation
© 2021

FY 2018 SAFE ROUTE TO SCHOOL (SRTS)
IMPROVEMENTS
M.L. PHILLIPS ELEMENTARY SCHOOL
OLIVE PLACE - AT CURZON AVENUE
SIGNING AND STRIPING LAYOUT

FED.RD.	PROJECT NO.	HIGHWAY NO.
		VA
STATE	DISTRICT	COUNTY
TEXAS	FTW	TARRANT
CONTROL	SECTION	JOB
0902	90	084

C3.04

MURRAY, JACOB
5/27/2021 9:11 PM
K:\FTW_TPT\061018211-CFW-2018-SRTS\CAD\ SHEETS\M.L. PHILLIPS\MARKING.DWG
5/27/2021 9:01 PM

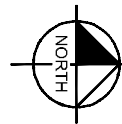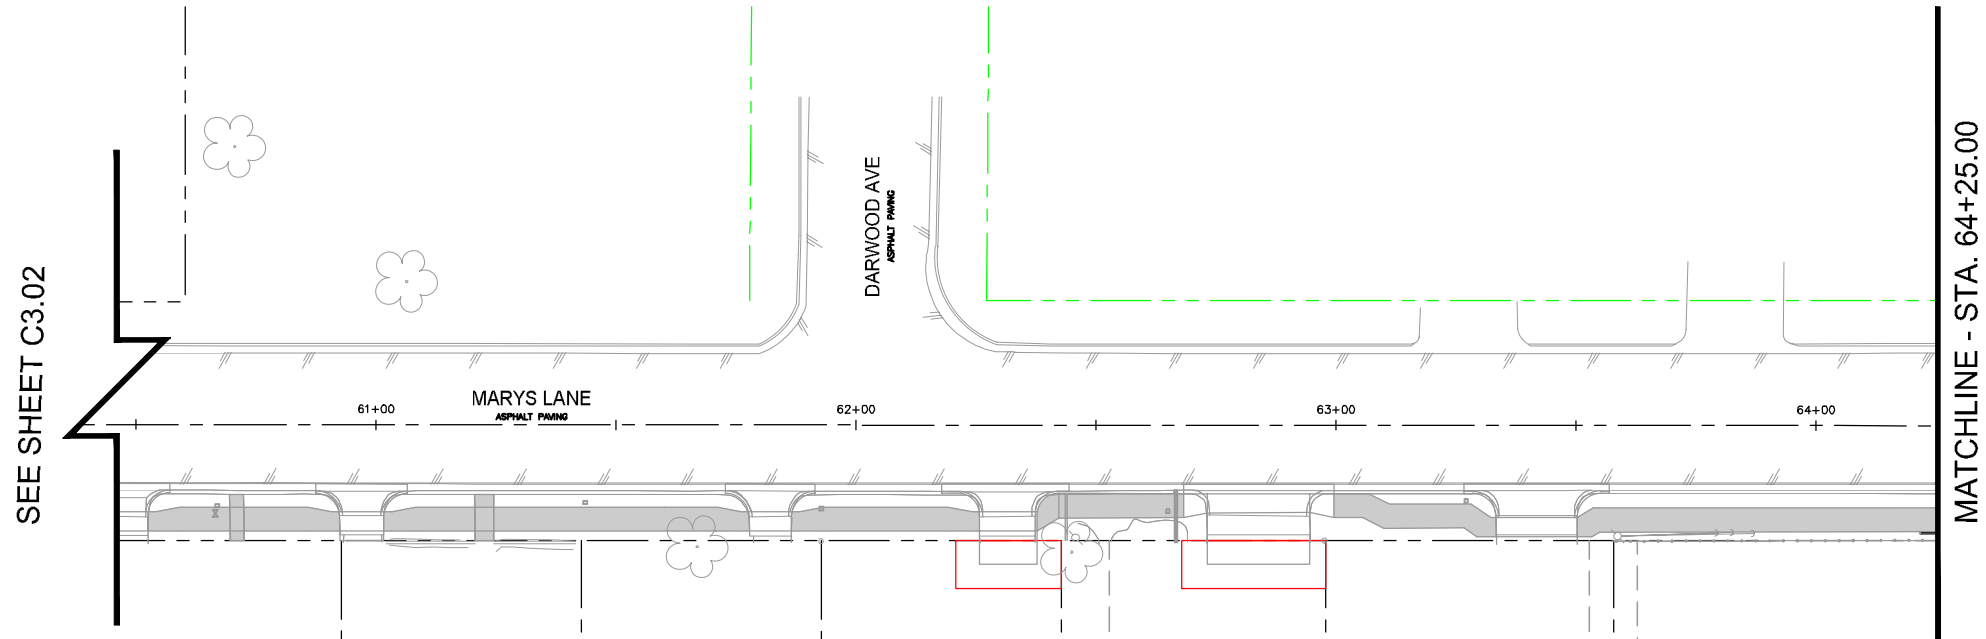

GRAPHIC SCALE IN FEET
0 10 20 40
IF SHEET IS 11X17, SCALE IS 1"=40'

LEGEND

- EX ROW
- EX APPROX ROW
- EX UTILITY EASEMENT
- TROE LIMITS
- BACK TO BACK MOUNTED SIGN(S) ON POST
- SIGN ON POST


TYPE	DESCRIPTION	Quantity
S1-1	SCHOOL	3
SW16-7P	DIAGONAL ARROW	1
SW16-9P	AHEAD	2

NOTE:


- SEE SHEET C0.03E FOR PROJECT SPECIFIC NOTES.

THE CONTRACTOR SHALL CONTACT THE FOLLOWING AT LEAST 48 HOURS PRIOR TO CONSTRUCTION:

AT&T 1-800-331-0500
FORT WORTH T&PW (817)-392-8100
ATMOS ENERGY (817)-207-2821
ONCOR ELECTRIC (888)-313-6862
TXU ENERGY (972)-791-2888
SPECTRUM (866)-874-2389
ALL OTHER FACILITIES 1-800-DIG-TESS

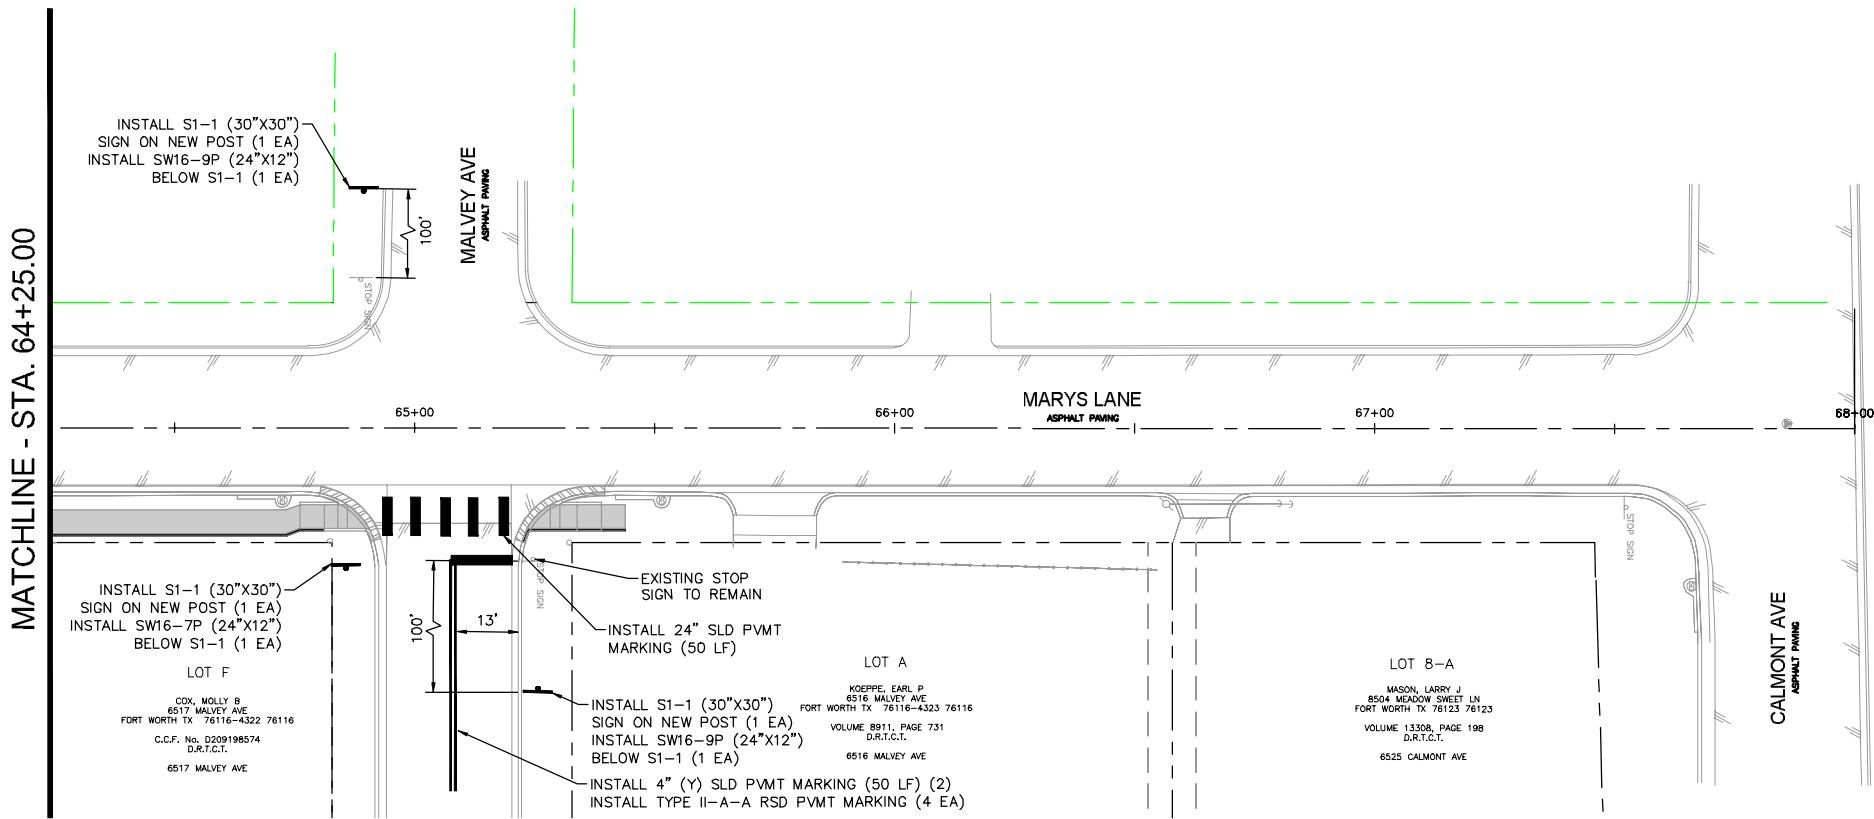


MAPSCO NO. 74-K, 74-L, 74-L, 74-P, 78-Y, 78-Z			
 5/28/2021			
Kimley»Horn © 2021 KIMLEY-HORN AND ASSOCIATES, INC. TBPE REGISTERED ENGINEERING FIRM F-928 801 CHERRY STREET, SUITE 1300 FORT WORTH, TEXAS 76102 P: 817-335-6511 F: 817-335-5070 WWW.KIMLEY-HORN.COM			
 Texas Department of Transportation © 2021			
FY 2018 SAFE ROUTE TO SCHOOL (SRTS) IMPROVEMENTS M.L. PHILLIPS ELEMENTARY SCHOOL MARYS LANE - STA 59+75 TO END SIGNING AND STRIPING LAYOUT			
FED. RD.	PROJECT NO.		HIGHWAY NO.
			VA
STATE	DISTRICT	COUNTY	SHEET NO.
TEXAS	FTW	TARRANT	C3.05
CONTROL	SECTION	JOB	
0902	90	084	

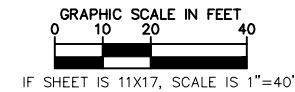

	EX ROW
	EX APPROX ROW
	EX UTILITY EASEMENT
	TREE LIMITS
	BACK TO BACK MOUNTED SIGN(S) ON POST
	SIGN ON POST

SIGNS (EA)		Quantity
TYPE	DESCRIPTION	
S1-1	SCHOOL	4
SW16-7P	DIAGONAL ARROW	2
SW16-9P	AHEAD	2

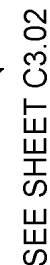

NOTE:

1. SEE SHEET C0.03E FOR PROJECT SPECIFIC NOTES.

THE CONTRACTOR SHALL CONTACT THE FOLLOWING AT LEAST 48 HOURS PRIOR TO CONSTRUCTION:

AT&T 1-800-331-0500
FORT WORTH T&PW (817)-392-8100
ATMOS ENERGY (817)-207-2821
ONCOR ELECTRIC (888)-313-6862
TXU ENERGY (972)-791-2888
SPECTRUM (866)-874-2389
ALL OTHER FACILITIES 1-800-DIG-TESS

MAPSCO NO.
74-K, 74-J, 74-L, 74-P, 78-Y, 78-Z



5/28/2021

Kimley»Horn

© 2021 KIMLEY-HORN AND ASSOCIATES, INC.
 TBPE REGISTERED ENGINEERING FIRM F-928
 801 CHERRY STREET, SUITE 1300
 FORT WORTH, TEXAS 76102
 P: 817-335-6511 F: 817-335-5070
 WWW.KIMLEY-HORN.COM



© Texas Department of Transportation
© 2021


FY 2018 SAFE ROUTE TO SCHOOL (SRTS)
IMPROVEMENTS
M.L. PHILLIPS ELEMENTARY SCHOOL
BIGHAM BOULEVARD -
STA 77+25 TO 81+75
SIGNING AND STRIPING LAYOUT

FED.RD.	PROJECT NO.		HIGHWAY NO.
			VA
STATE	DISTRICT	COUNTY	SHEET NO.
TEXAS	FTW	TARRANT	C3.06
CONTROL	SECTION	JOB	
0902	90	084	


PLOTTED BY: MURRAY, JACOB
 PLOT DATE: 5/27/2021 9:11 PM
 LOCATION: K:\FW_TPT0\061018211-CFW-2018-SRTS\CAOD\SHEETS\W.L. PHILLIPS\MARKING.DWG
 LAST SAVED: 5/27/2021 9:01 PM

MURRAY, JACOB
5/27/2021 9:11 PM
K:\FTW_TPTD\061018211-CFW-2018-SRTS\CADD\SHEETS\M.L. PHILLIPS\MARKING.DWG
5/27/2021 9:01 PM




MATCHLINE - STA. 91+25.00

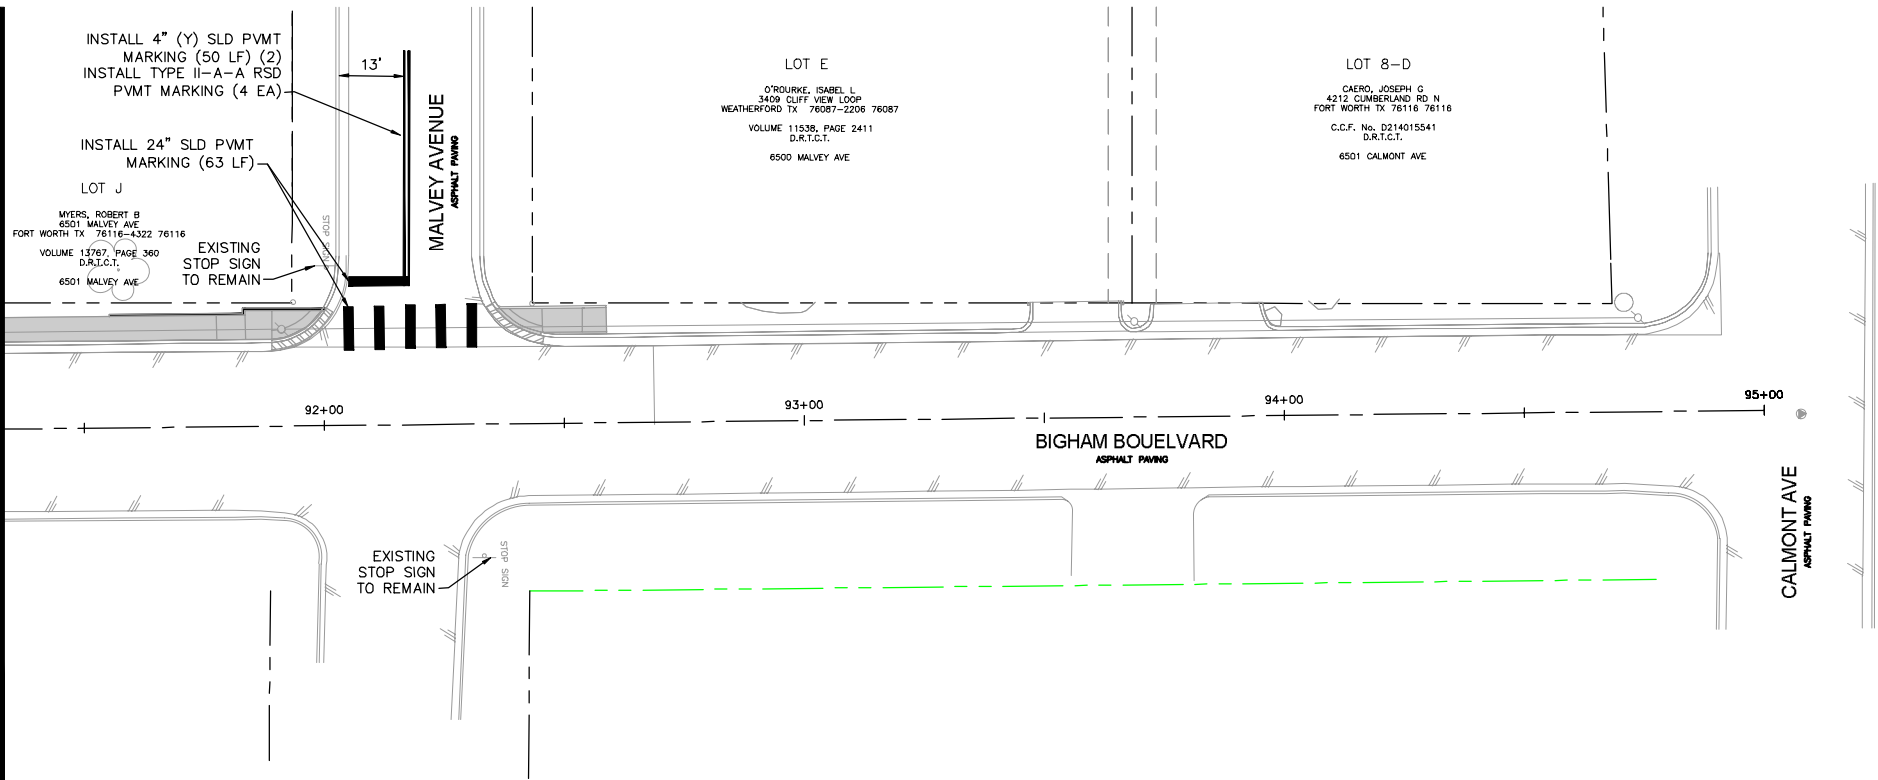

SEE SHEET C3.02

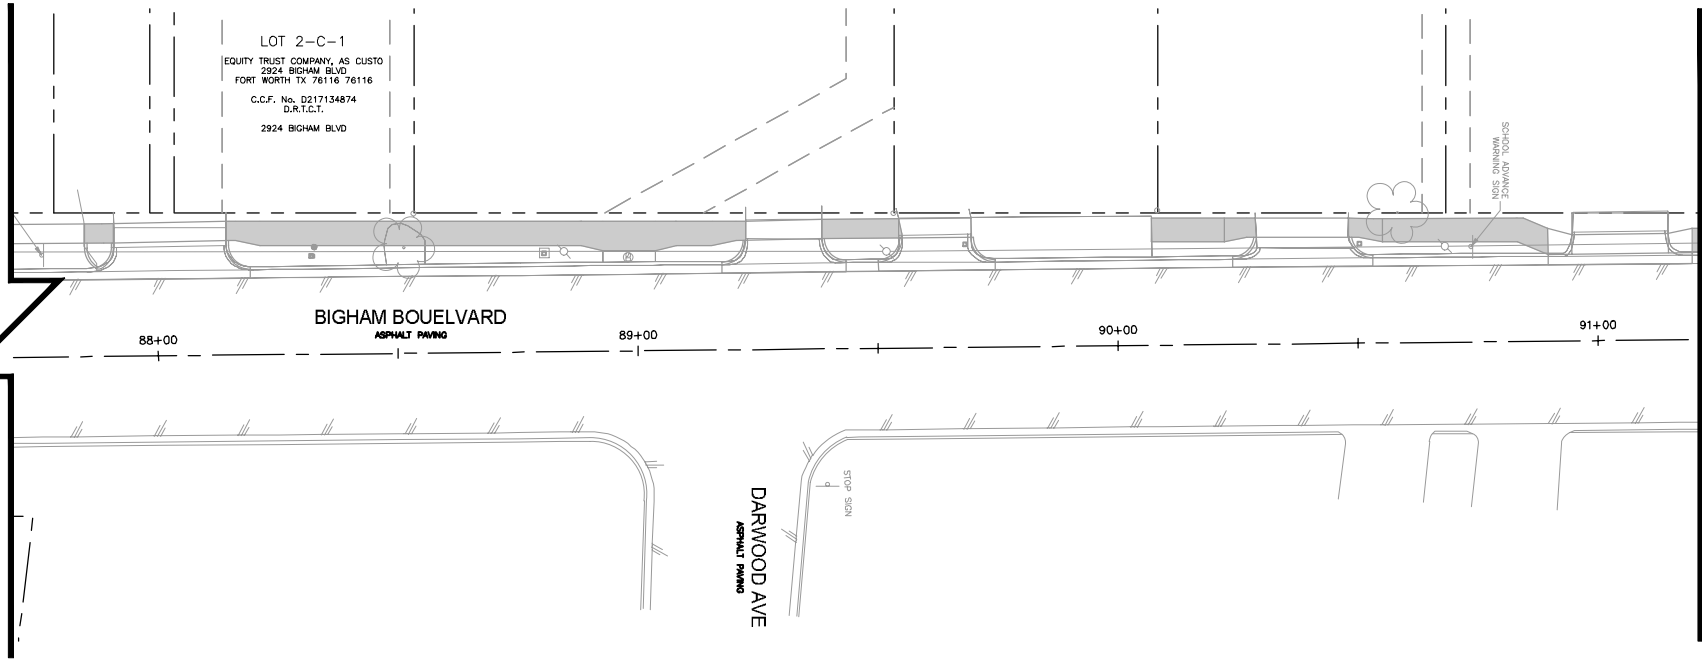

MATCHLINE - STA. 91+25.00

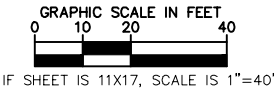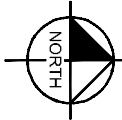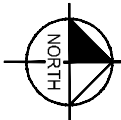

LEGEND

- EX ROW
- EX APPROX ROW
- EX UTILITY EASEMENT
- TROE LIMITS
- ⊥ BACK TO BACK MOUNTED SIGN(S) ON POST
- ⊥ SIGN ON POST

NOTE:


- SEE SHEET C0.03E FOR PROJECT SPECIFIC NOTES.

THE CONTRACTOR SHALL CONTACT THE FOLLOWING AT LEAST 48 HOURS PRIOR TO CONSTRUCTION:

AT&T 1-800-331-0500
FORT WORTH T&PW (817)-392-8100
ATMOS ENERGY (817)-207-2821
ONCOR ELECTRIC (888)-313-6862
TXU ENERGY (972)-791-2888
SPECTRUM (866)-874-2389
ALL OTHER FACILITIES 1-800-DIG-TESS

MAPSCO NO. 74-K, 74-L, 74-P, 78-Y, 78-Z			
 5/28/2021			
Kimley»Horn © 2021 KIMLEY-HORN AND ASSOCIATES, INC. TBPE REGISTERED ENGINEERING FIRM F-928 801 CHERRY STREET, SUITE 1300 FORT WORTH, TEXAS 76102 P: 817-335-6511 F: 817-335-5070 WWW.KIMLEY-HORN.COM			
 Texas Department of Transportation © 2021			
FY 2018 SAFE ROUTE TO SCHOOL (SRTS) IMPROVEMENTS M.L. PHILLIPS ELEMENTARY SCHOOL BIGHAM BOULEVARD - STA 87+75 TO END SIGNING AND STRIPING LAYOUT			
FED.RD.	PROJECT NO.		HIGHWAY NO.
			VA
STATE	DISTRICT	COUNTY	SHEET NO.
TEXAS	FTW	TARRANT	C3.07
CONTROL	SECTION	JOB	
0902	90	084	

PLOTTED BY: MURRAY, JACOB
 PLOT DATE: 5/27/2021 9:12 PM
 LOCATION: K:\FTW_TPT\061018211-CFW-2018-SRTS\CADD\SHEETS\M.L. PHILLIPS\MARKING.DWG
 LAST SAVED: 5/27/2021 9:01 PM

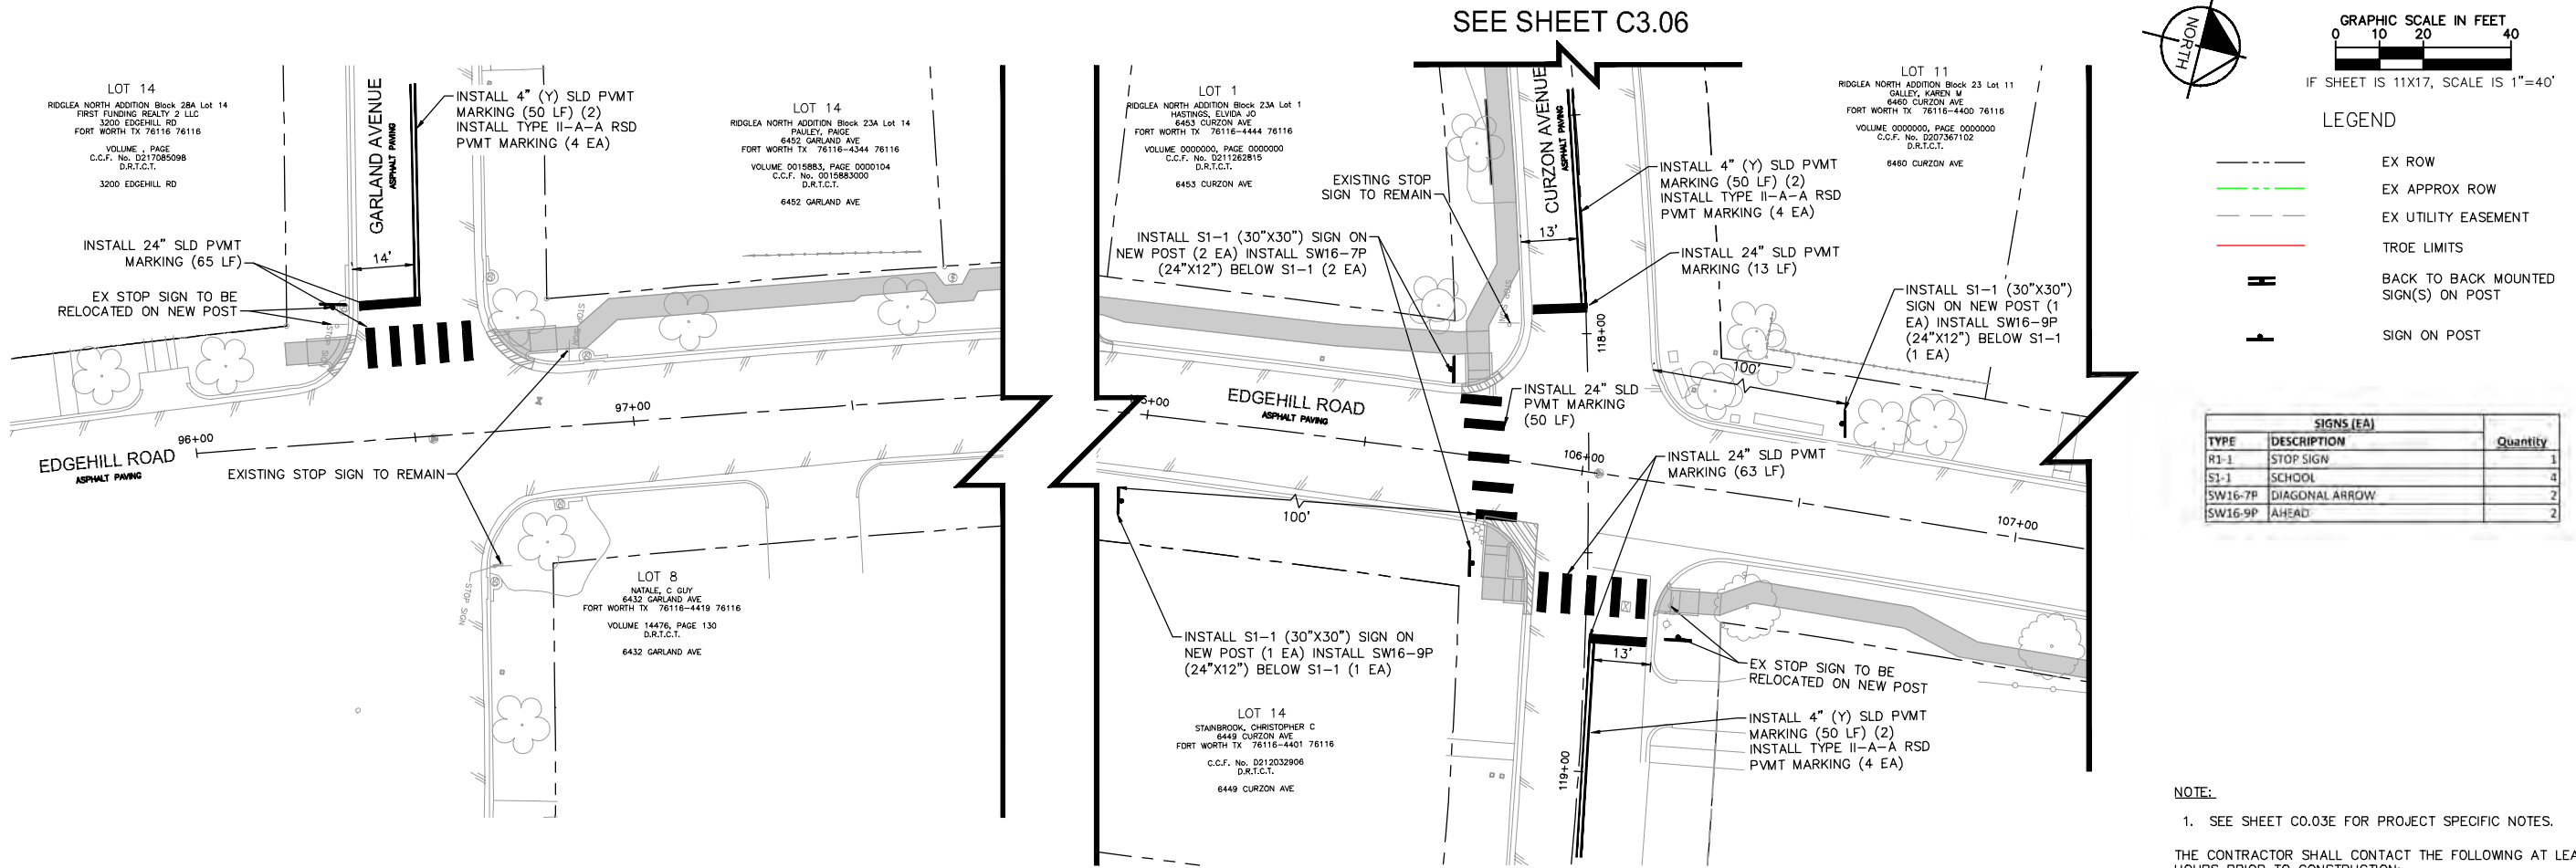


NOTE:

1. SEE SHEET C0.03E FOR PROJECT SPECIFIC NOTES.

THE CONTRACTOR SHALL CONTACT THE FOLLOWING AT LEAST 48 HOURS PRIOR TO CONSTRUCTION:

AT&T 1-800-331-0500
FORT WORTH T&PW (817)-392-8100
ATMOS ENERGY (817)-207-2821
ONCOR ELECTRIC (888)-313-6862
TXU ENERGY (972)-791-2888
SPECTRUM (866)-874-2389
ALL OTHER FACILITIES 1-800-DIG-TESS

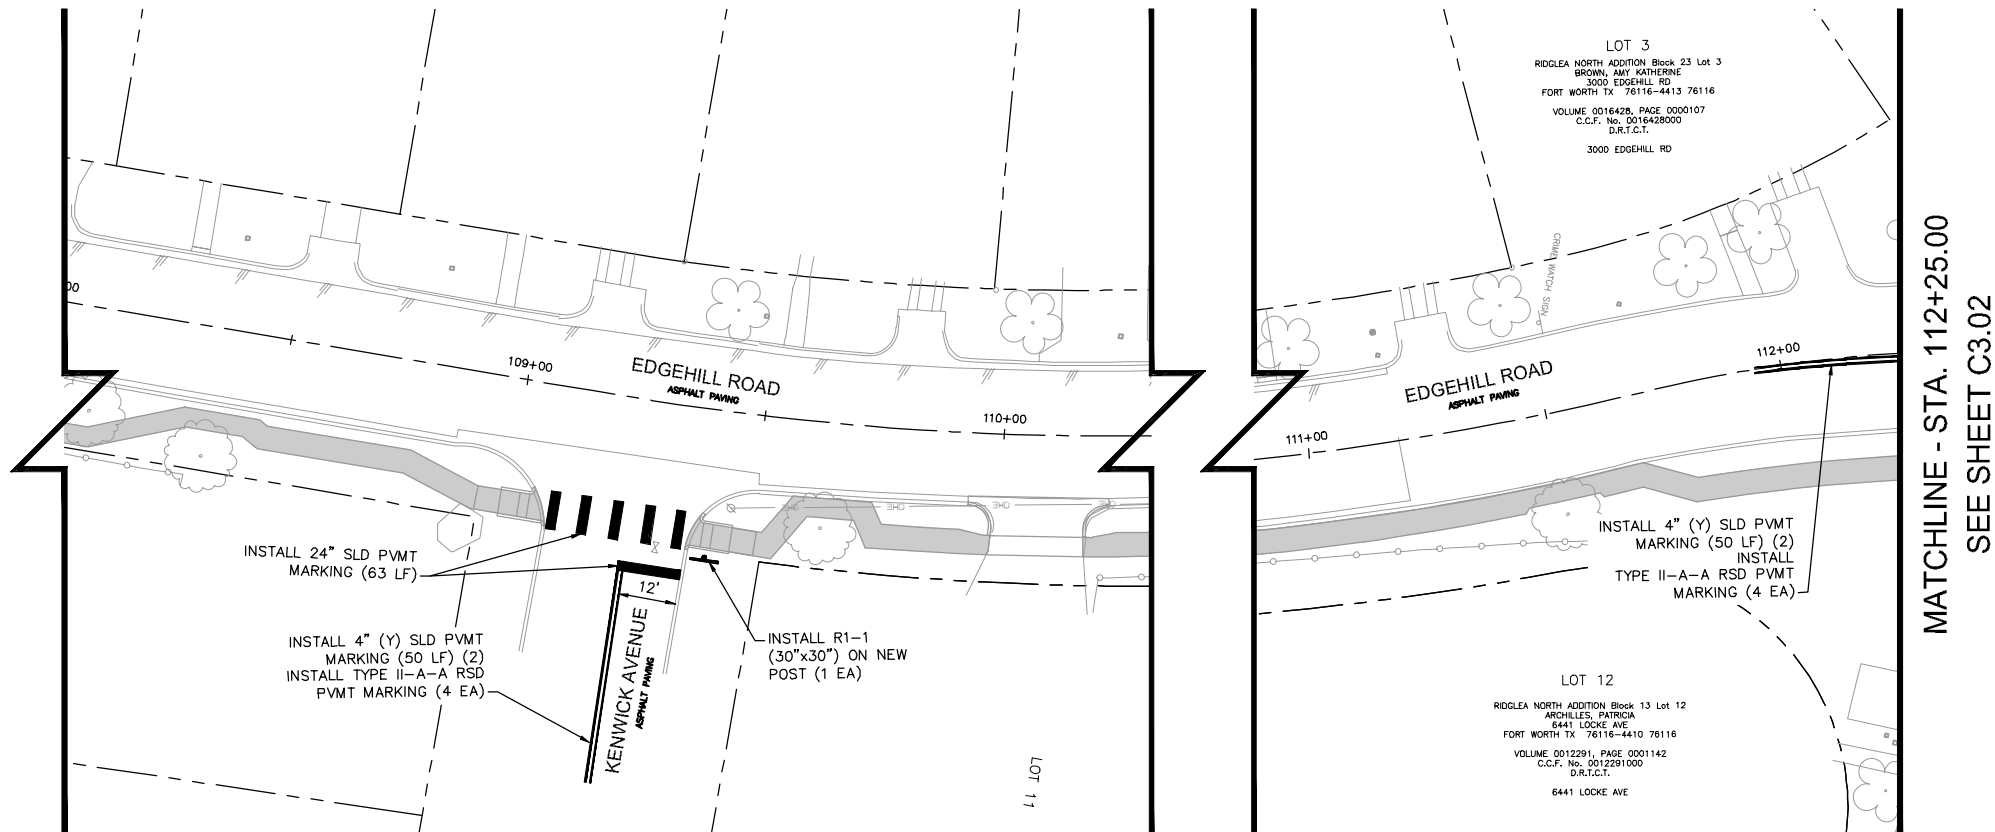

MAPSCO NO. 74-K, 74-L, 74-P, 78-Y, 78-Z			
Kimley»Horn © 2021 KIMLEY-HORN AND ASSOCIATES, INC. T&PE REGISTERED ENGINEERING FIRM F-928 801 CHERRY STREET, SUITE 1300 FORT WORTH, TEXAS 76102 P: 817-335-6511 F: 817-335-5070 WWW.KIMLEY-HORN.COM			
Texas Department of Transportation © 2021			
FY 2018 SAFE ROUTE TO SCHOOL (SRTS) IMPROVEMENTS M.L. PHILLIPS ELEMENTARY SCHOOL EDGEHILL ROAD - BEGIN TO END SIGNING AND STRIPING LAYOUT			
FED.RD.	PROJECT NO.		HIGHWAY NO.
			VA
STATE	DISTRICT	COUNTY	SHEET NO.
TEXAS	FTW	TARRANT	C3.08
CONTROL	SECTION	JOB	
0902	90	084	