






State State

1888-







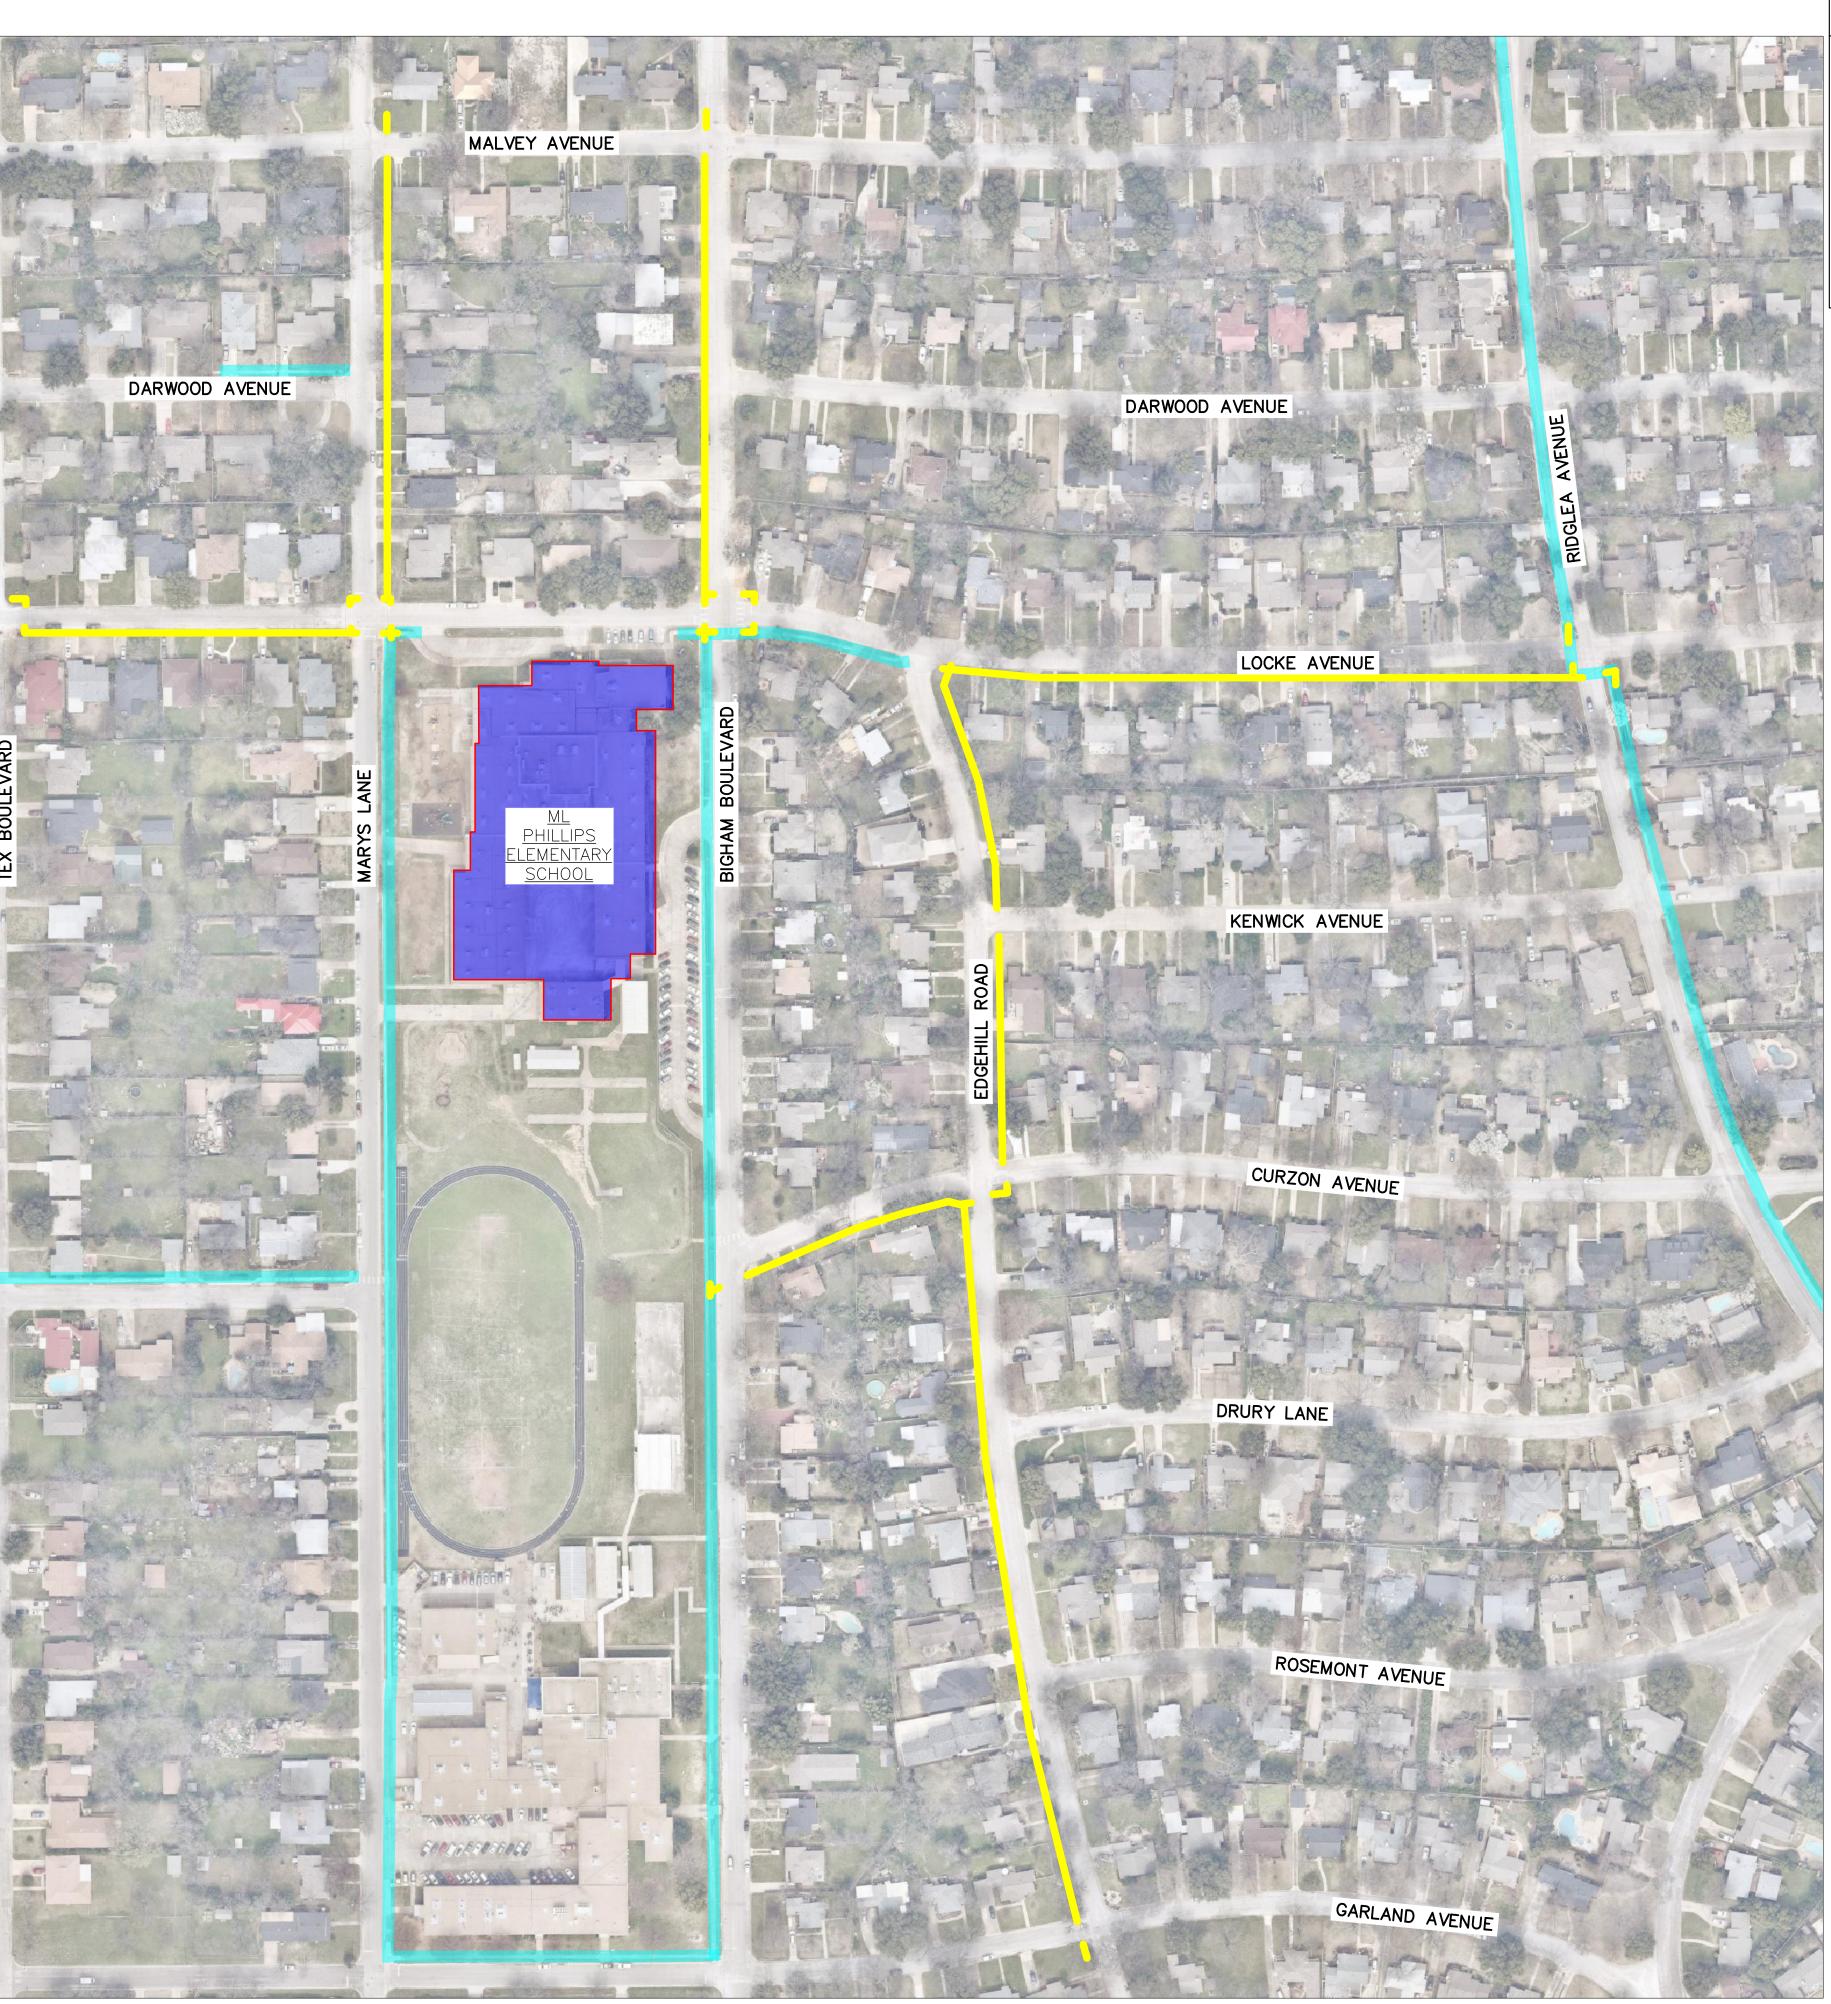




PROPOSED CURB RAMP AND SIDEWALK LOCATIONS

LEGEND

EXISTING CURB RAMP AND SIDEWALK LOCATIONS

TOTAL NEW SIDEWALK: 5745 LF (INCLUDING NEW DRIVES) TOTAL NEW CURB RAMPS: 37 EA

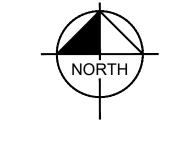

GRAPHIC SCALE IN FEET 0 60 120 24

240



M.L.PHILLIPS ES SRTS SIDEWALK IMPROVEMENTS