


Panther Island Sewer Collector Main

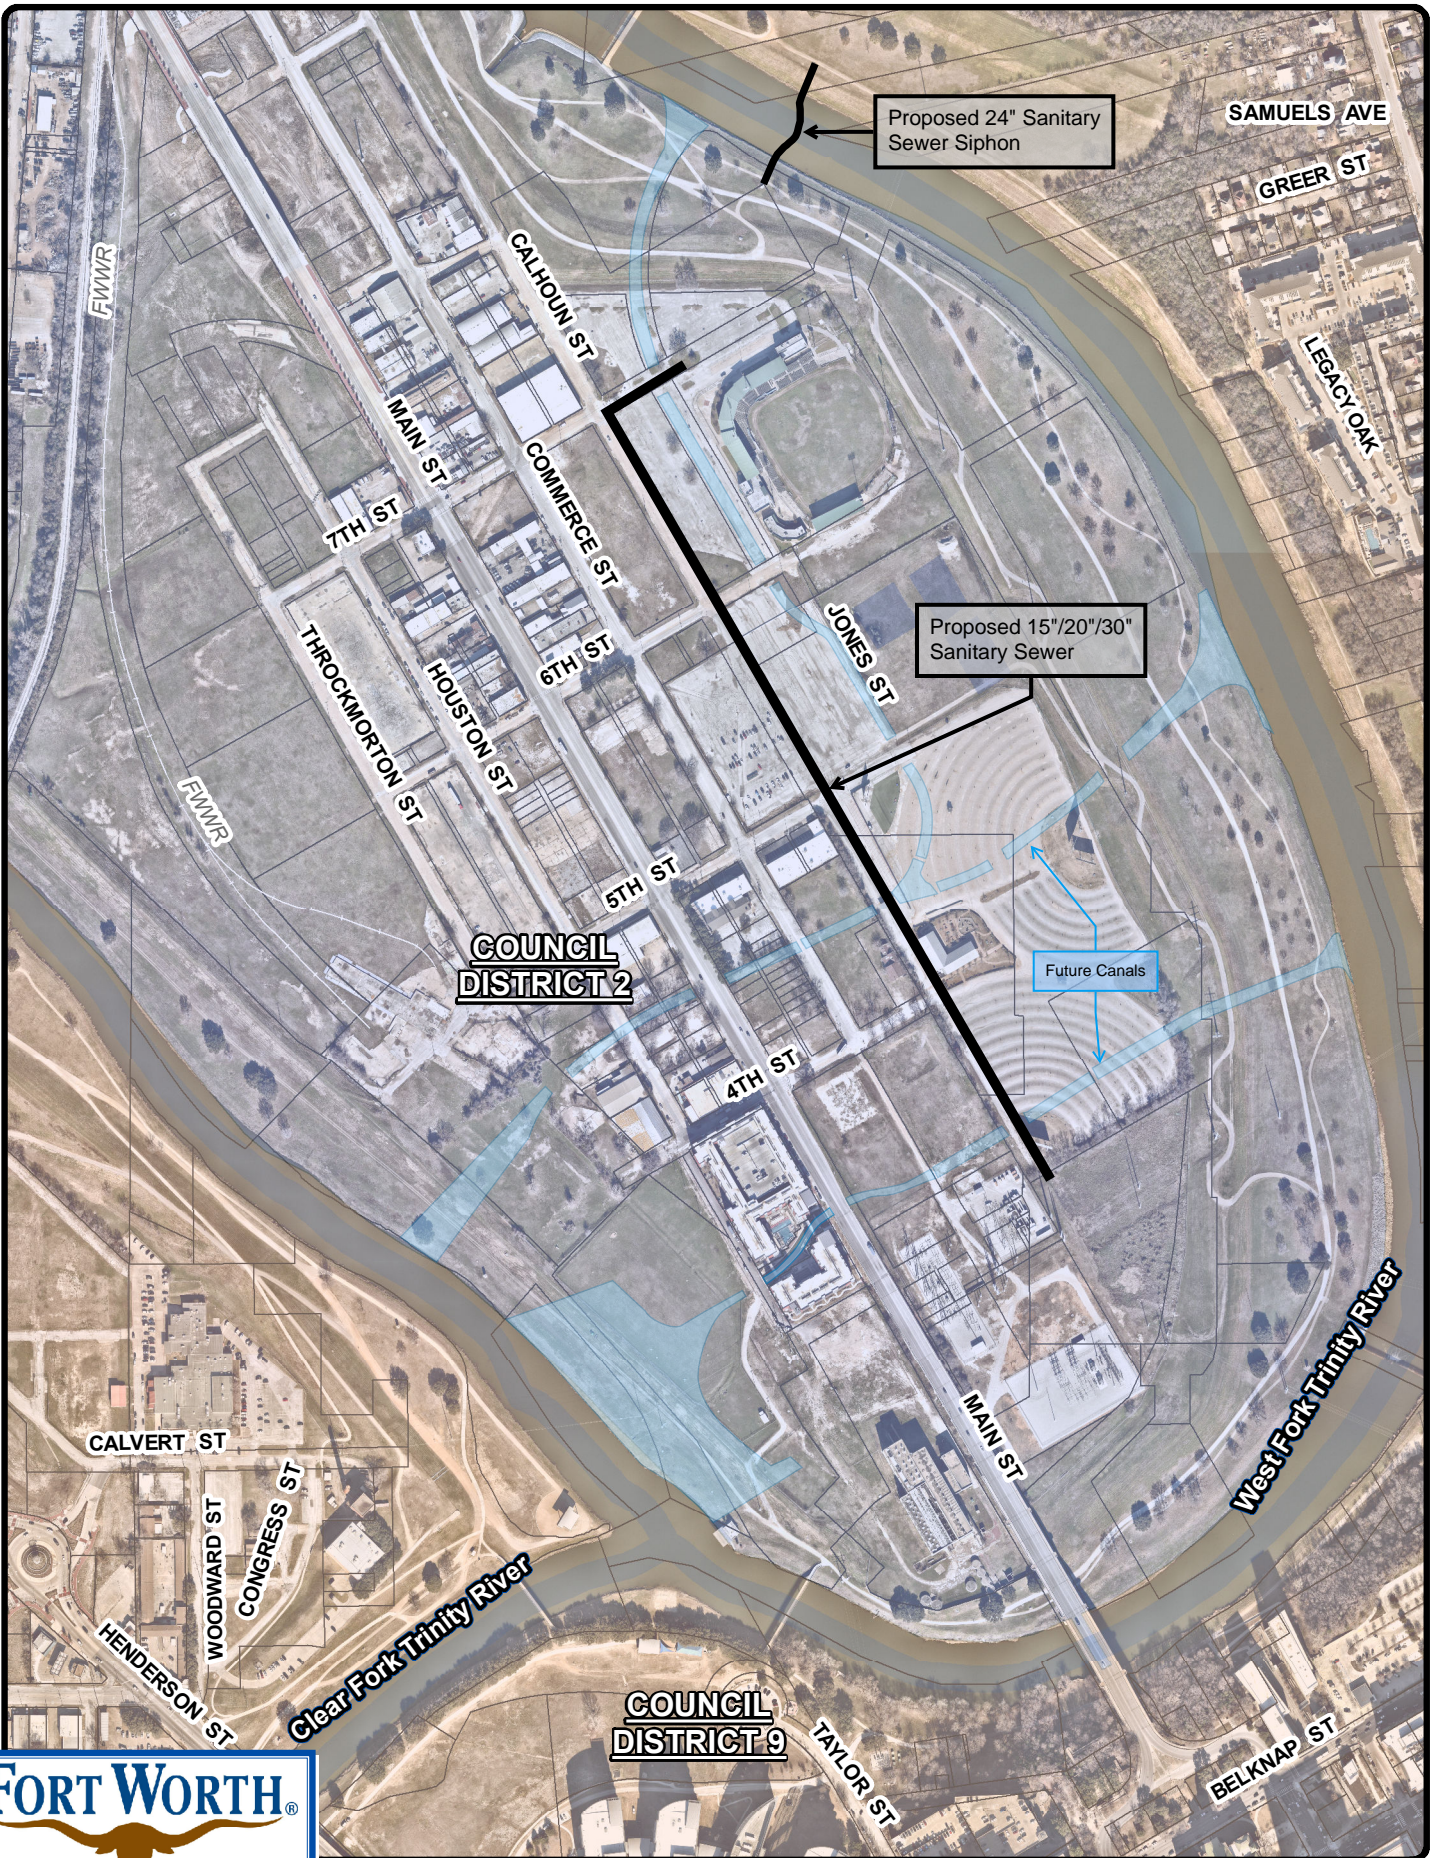

Proposed 24" Sanitary Sewer Siphon

Proposed 15"/20"/30" Sanitary Sewer

Future Canals

