

JOSHUA WRIGHT
 PROJECT ENGINEER
 DATE: 6/14/2021

DATE	BY	REV	REVISION

550 Bailey Avenue
 Suite 400
 Fort Worth, TX 76107
 817-335-1121



PROJ NO. 101264 FILE NO. K-2630

Texas Department of Transportation
 © 2021

2018 SAFE ROUTES TO SCHOOL IMPROVEMENTS

PROJECT LAYOUT
BONNIE BRAE ELEMENTARY SCHOOL

FED. RD. DIV. NO.	STATE	PROJECT NO.	HIGHWAY NO.		
6	TEXAS	STP2021(929)TP	VA		
STATE DISTRICT	COUNTY	CONTROL NO.	SECTION NO.	JOB NO.	SHEET NO.
FTW	TARRANT	0902	90	082	34

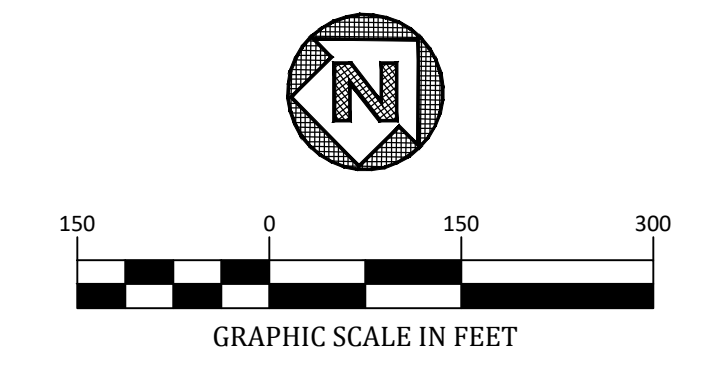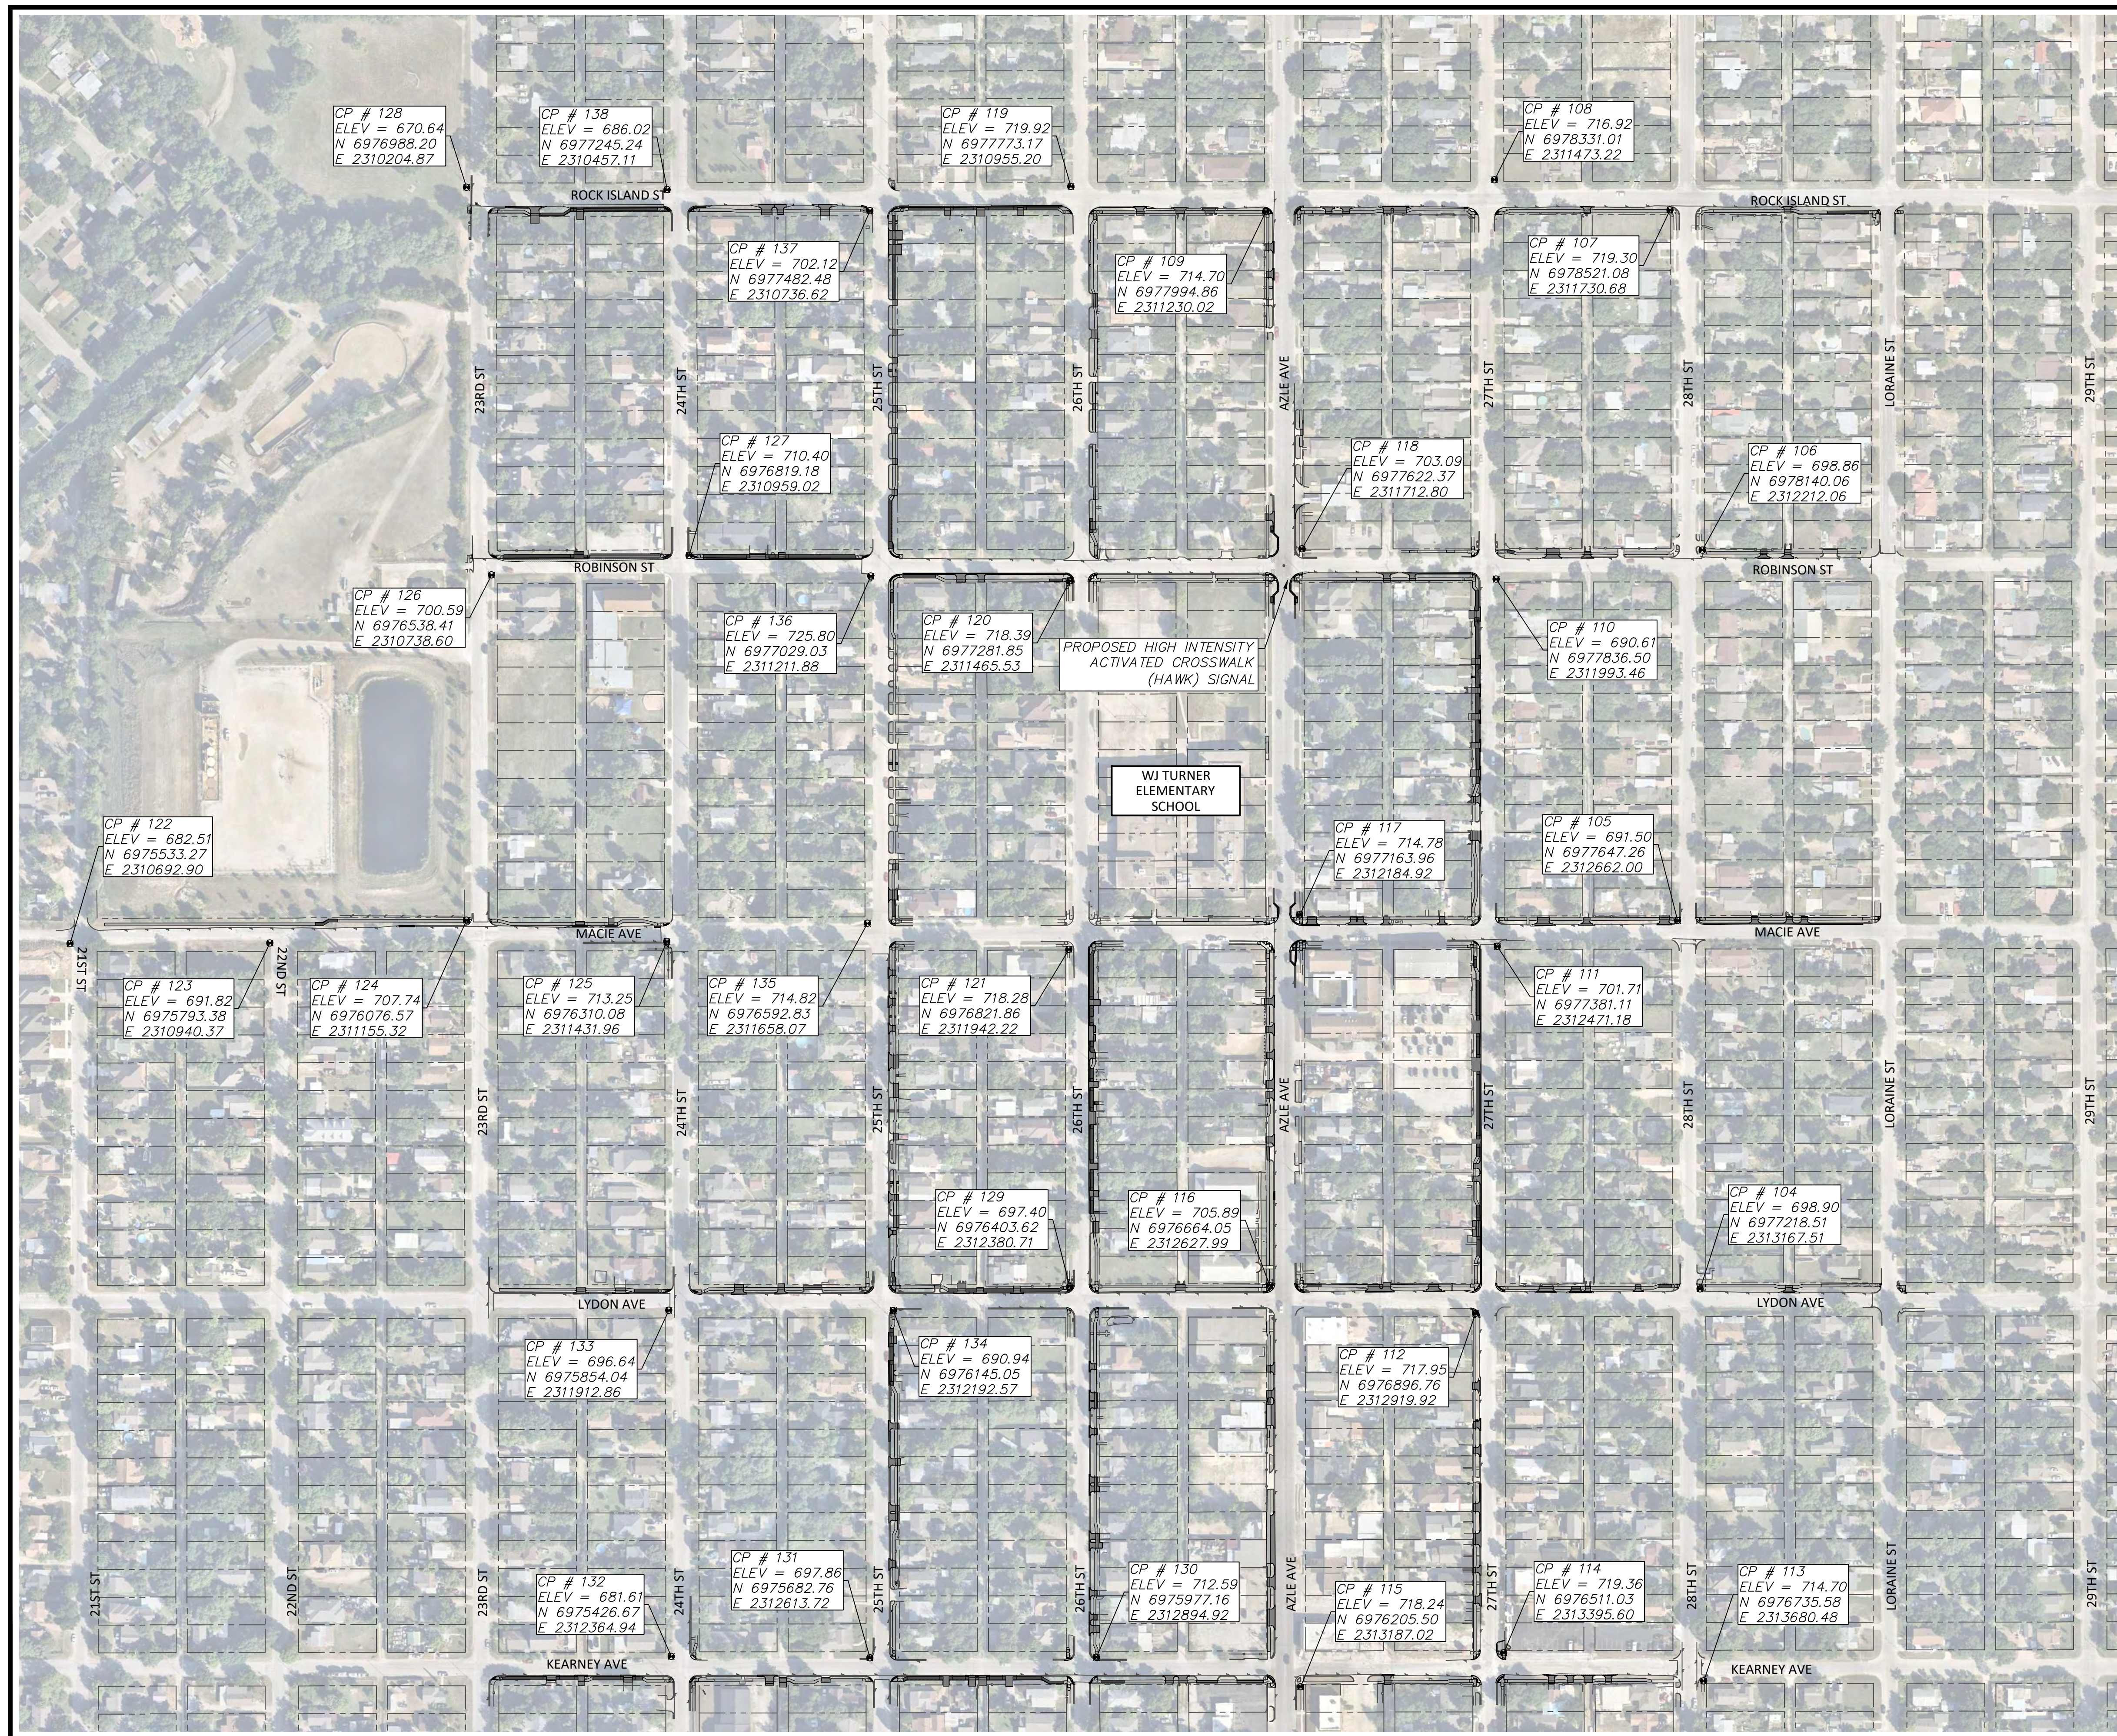

DATE	BY	REV	REVISION

	550 Bailey Avenue Suite 400 Fort Worth, TX 76107 817-335-1121
	(TX REG-F-1114)

PROJ NO. 101264	FILE NO. K-2630

	Texas Department of Transportation © 2020
--	--



2018 SAFE ROUTES TO SCHOOL IMPROVEMENTS

PROJECT LAYOUT

W.J. TURNER ELEMENTARY SCHOOL

FED. RD. DIV. NO.	STATE	PROJECT NO.	HIGHWAY NO.
6	TEXAS	STP 2021(929)TP	VA

STATE DISTRICT	COUNTY	CONTROL NO.	SECTION NO.	JOB NO.	SHEET NO.
FTW	TARRANT	0902	90	082	35


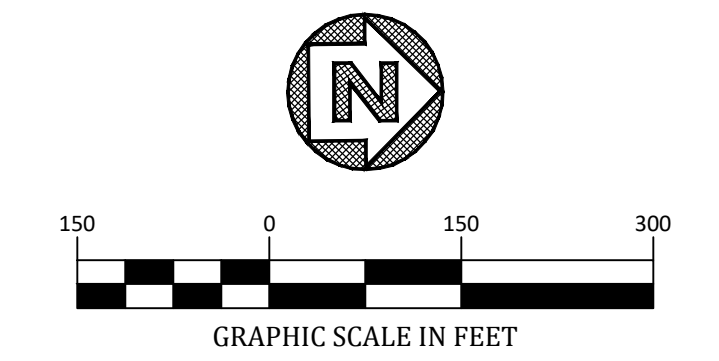
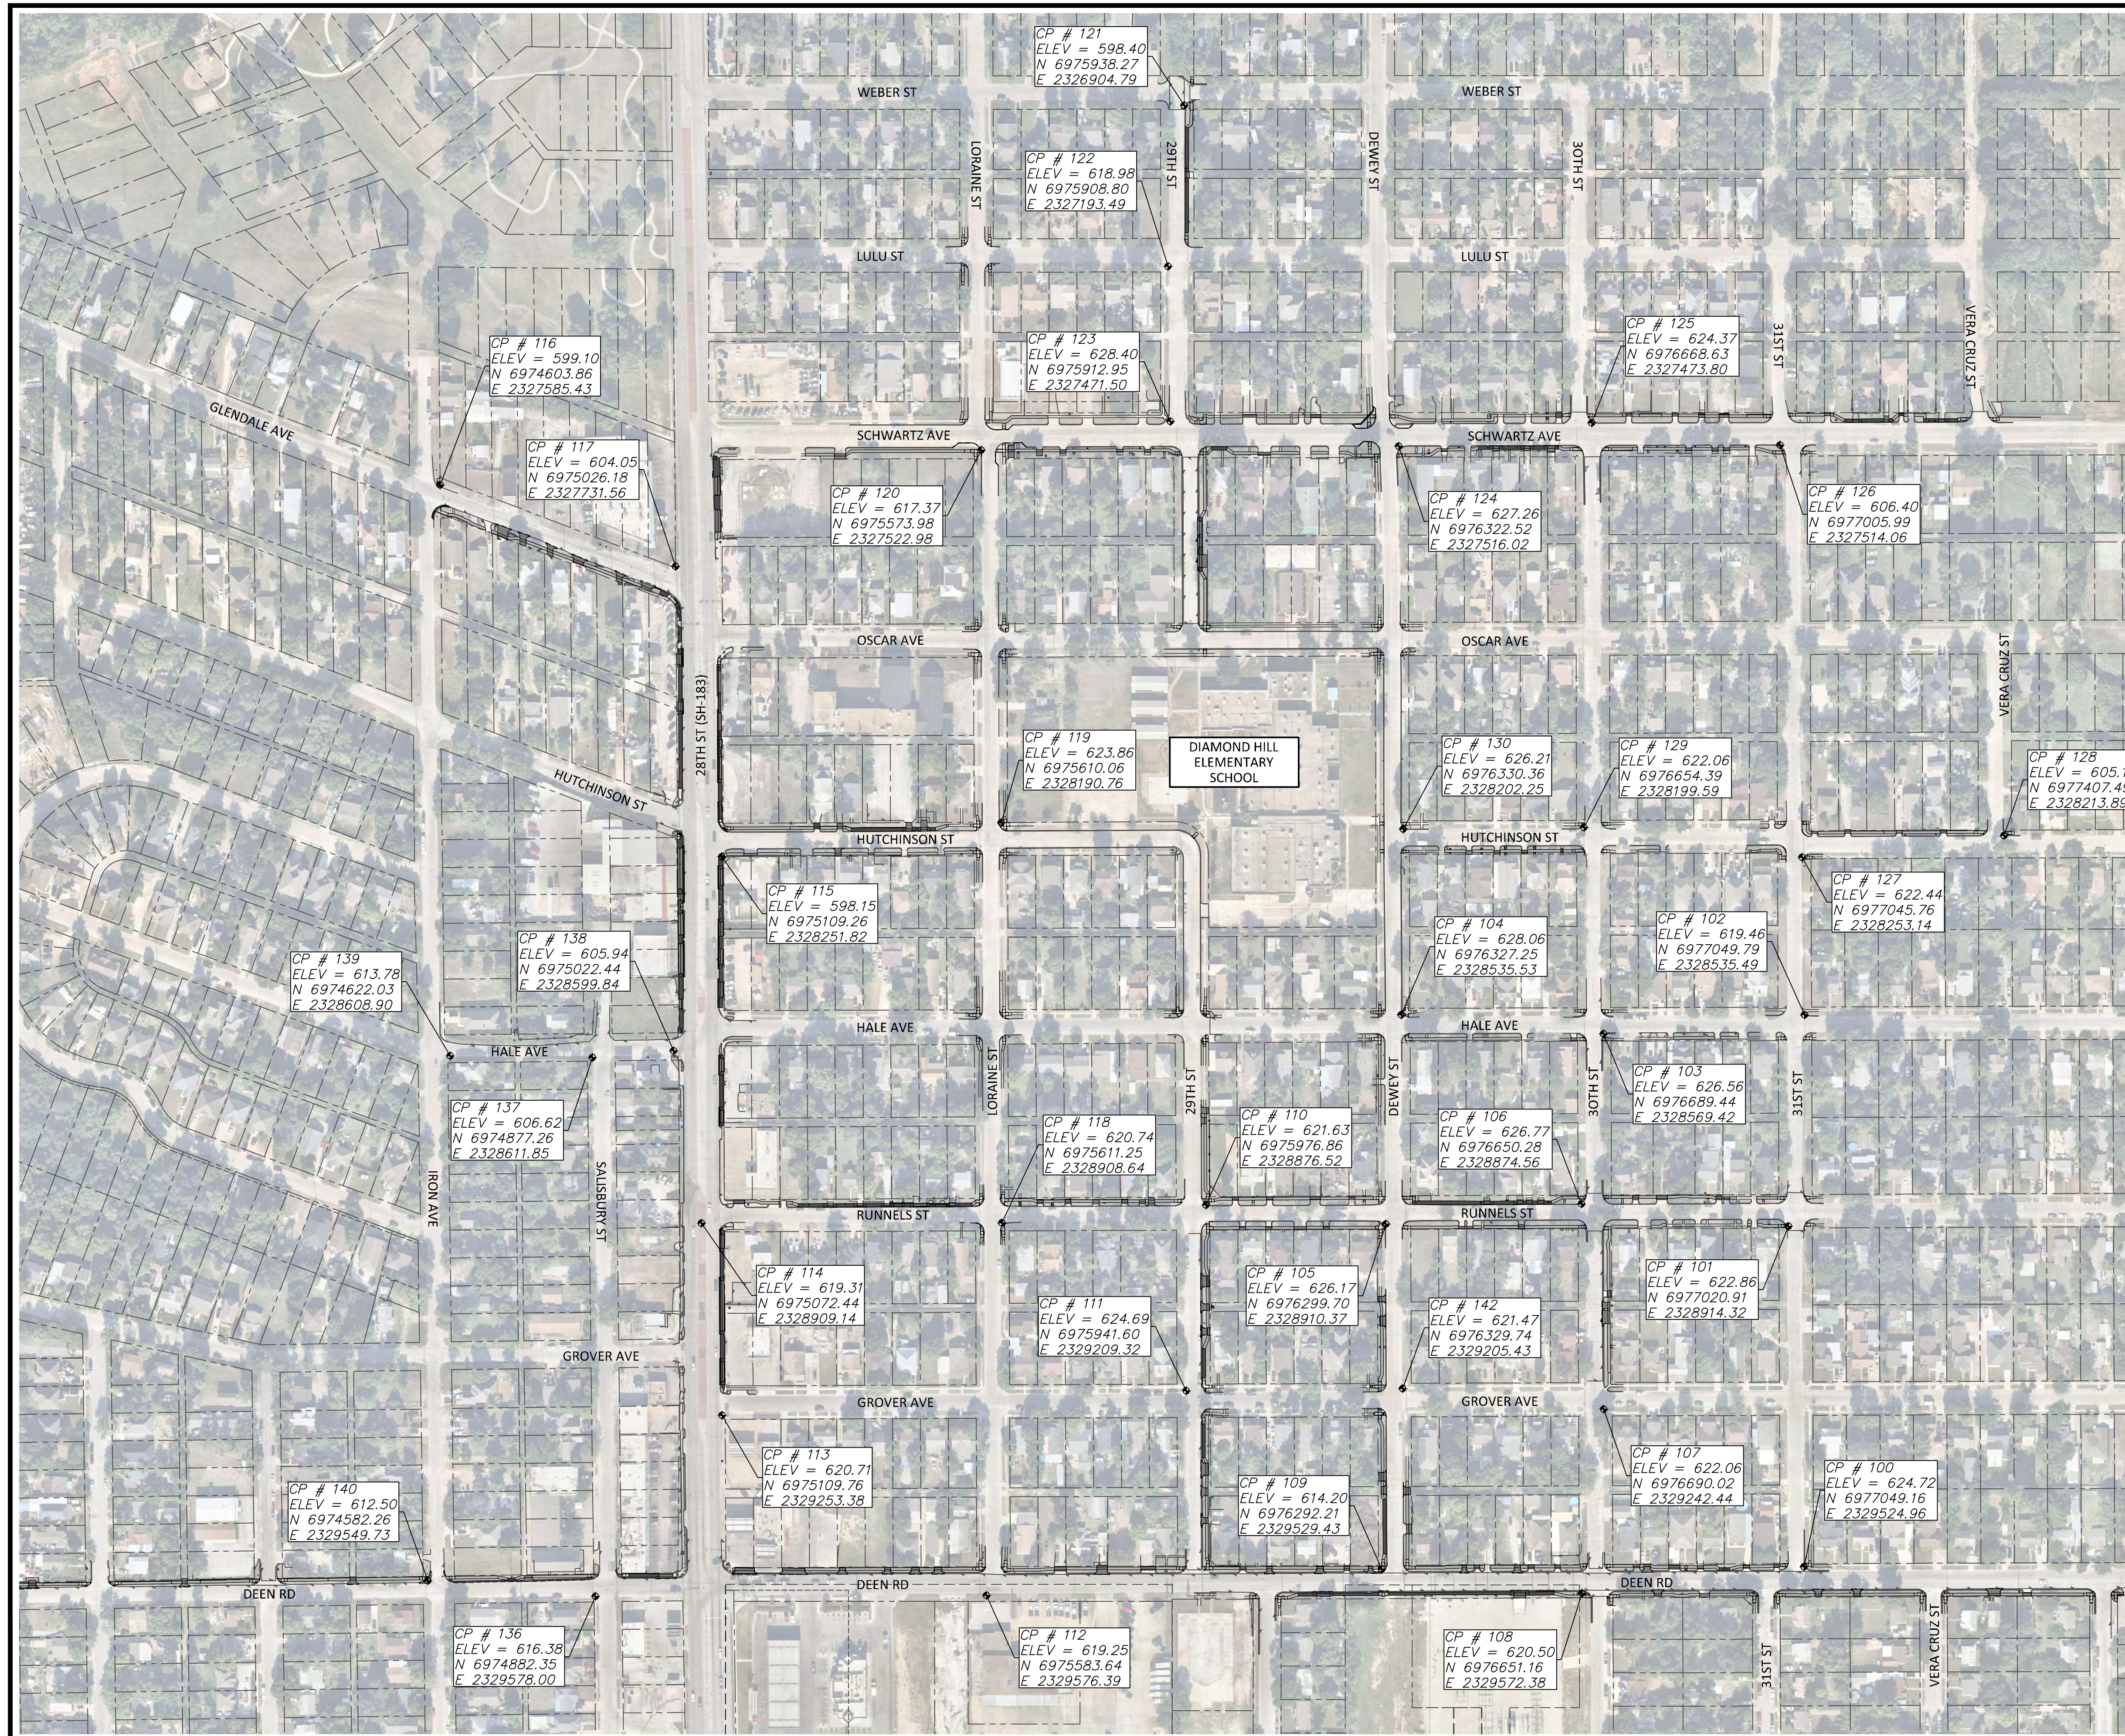


DATE	BY	REV	REVISION

2018 SAFE ROUTES TO SCHOOL IMPROVEMENTS

PROJECT LAYOUT
DIAMOND HILL ELEMENTARY SCHOOL

FED. RD. DIV. NO.	STATE	PROJECT NO.	HIGHWAY NO.		
6	TEXAS	STP 2021(929)TP	VA		
STATE DISTRICT	COUNTY	CONTROL NO.	SECTION NO.	JOB NO.	SHEET NO.
FTW	TARRANT	0902	90	082	36

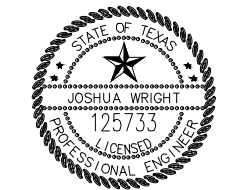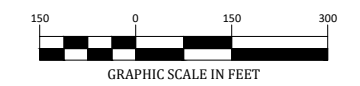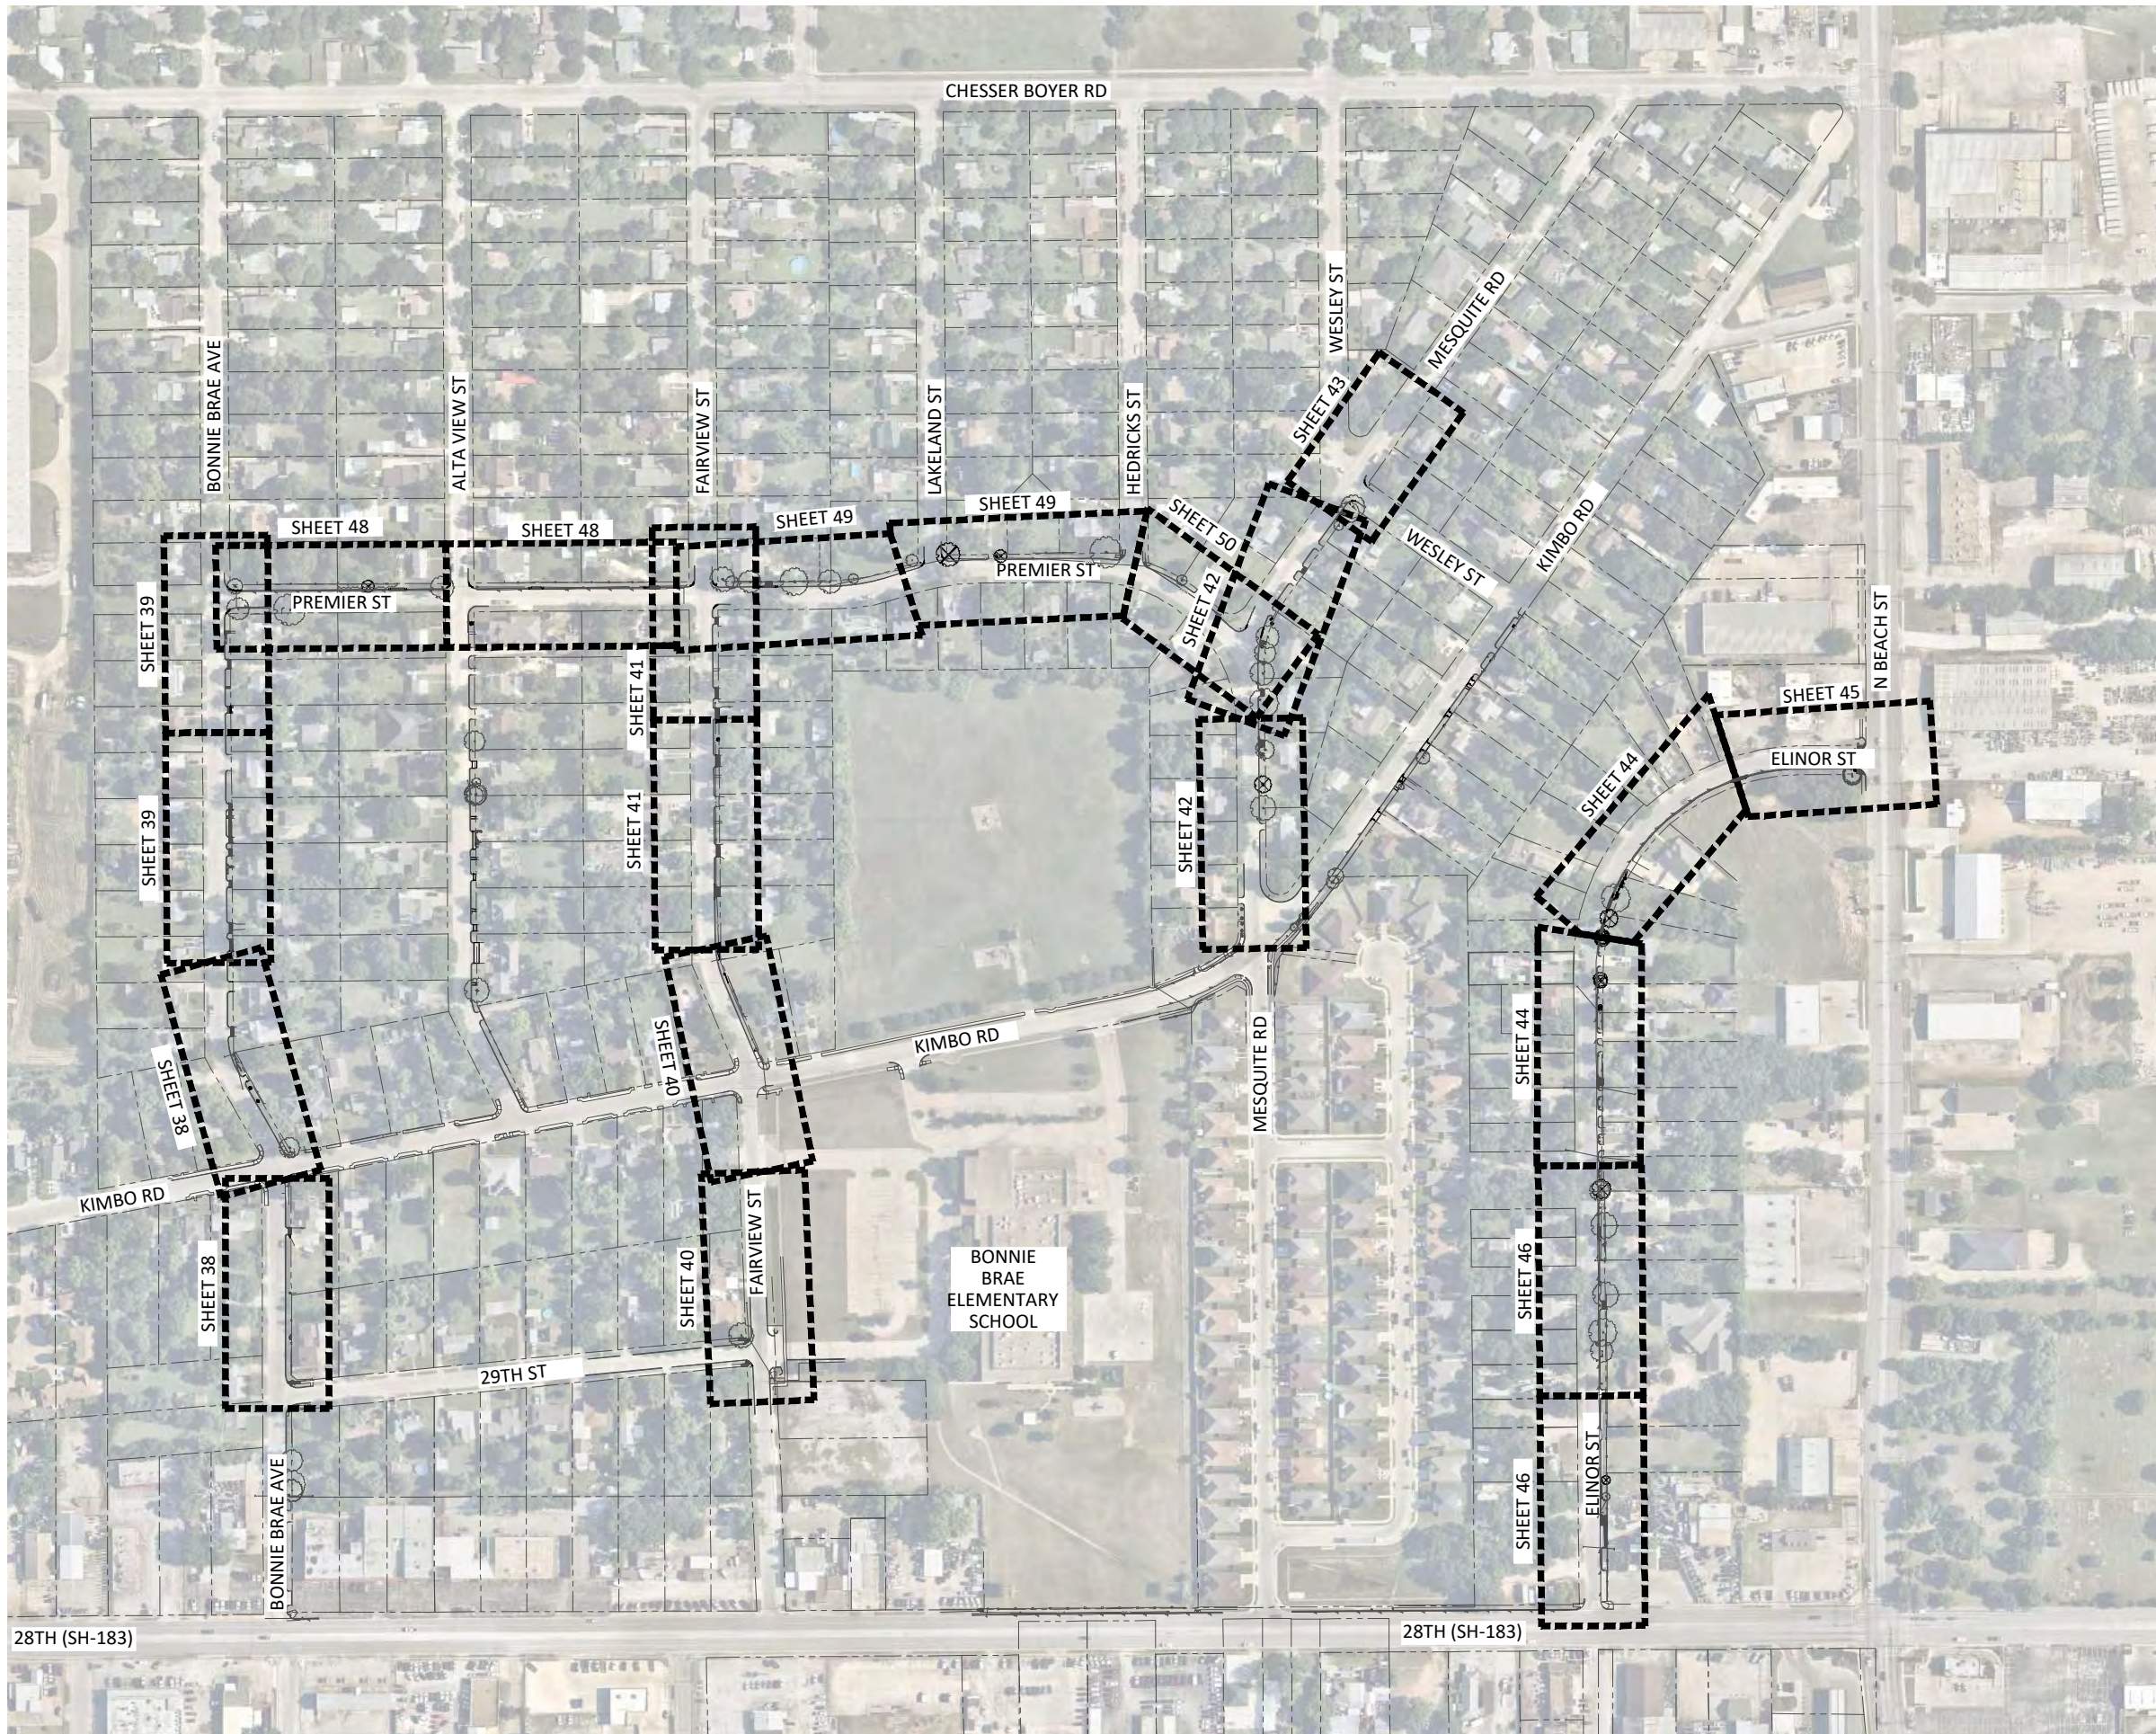


PROJECT ENGINEER
 JOSHUA WRIGHT
 DATE 6/11/2021

DATE	BY	REV	REVISION


 550 Bailey Avenue
 Suite 400
 Fort Worth, TX 76107
 817-335-1121


 PROJ NO. 101264 FILE NO. K-2630


 Texas Department of Transportation
 © 2021

2018 SAFE ROUTES TO SCHOOL IMPROVEMENTS

PROJECT REMOVAL KEY MAP
 BONNIE BRAE

FED. RD. DIV. NO.	STATE	PROJECT NO.	HIGHWAY NO.		
6	TEXAS	STP 2021(929)TP	VA		
STATE DISTRICT	COUNTY	CONTROL NO.	SECTION NO.	JOB NO.	SHEET NO.
FTW	TARRANT	0902	90	082	37