

# Trinity Boulevard Phase 1 IH-820 – Salado Trail

Mitch Aiton, P.E.  
City of Fort Worth - TPW





# Trinity Boulevard Improvements




# Project Improvements


- 4 Lane Concrete Road with Divided Median
- 10' Shared Use Path Sidewalks
- Raise the Road out the Floodplain and Improve Drainage
- Illumination & Landscape Improvements
- Multilane Roundabout at Future Intersection for Development
- Signal at Salado Trail
- 36" water line
- New sidestreet connection across from Trinity Lakes Drive



# Trinity Boulevard Phase 1 Improvements

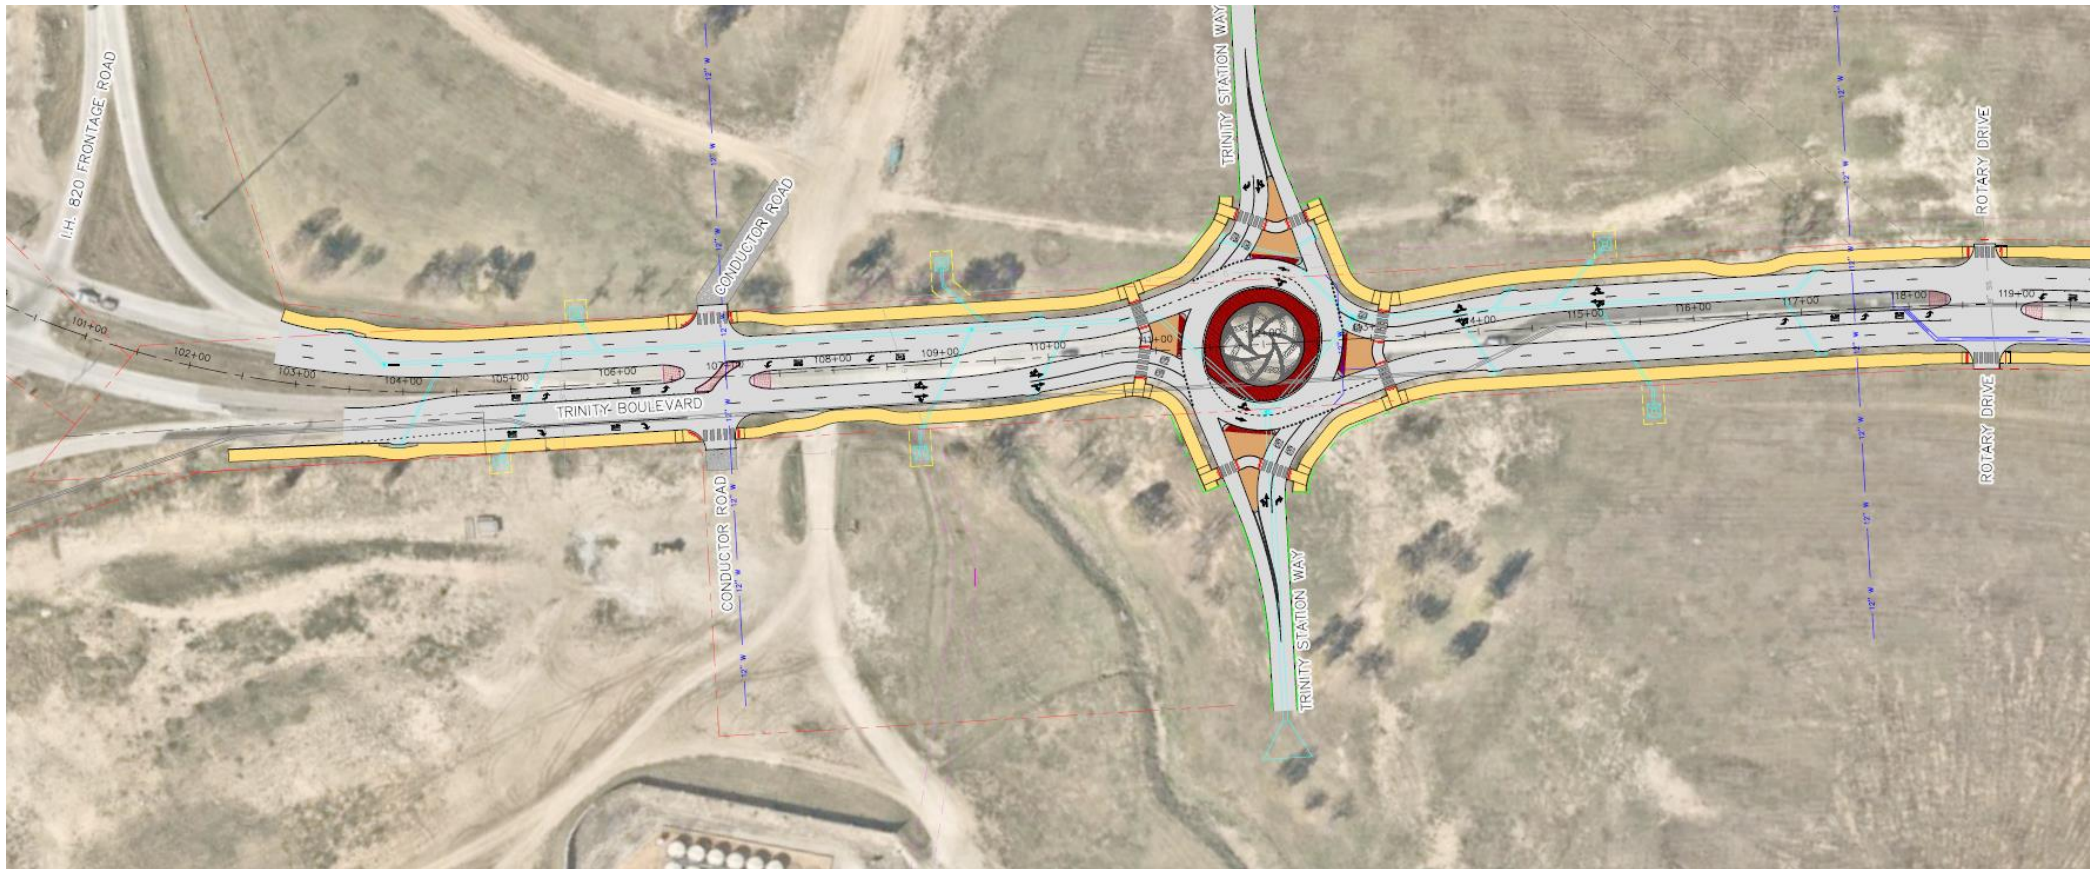


# Trinity Boulevard Phase 1 Improvements


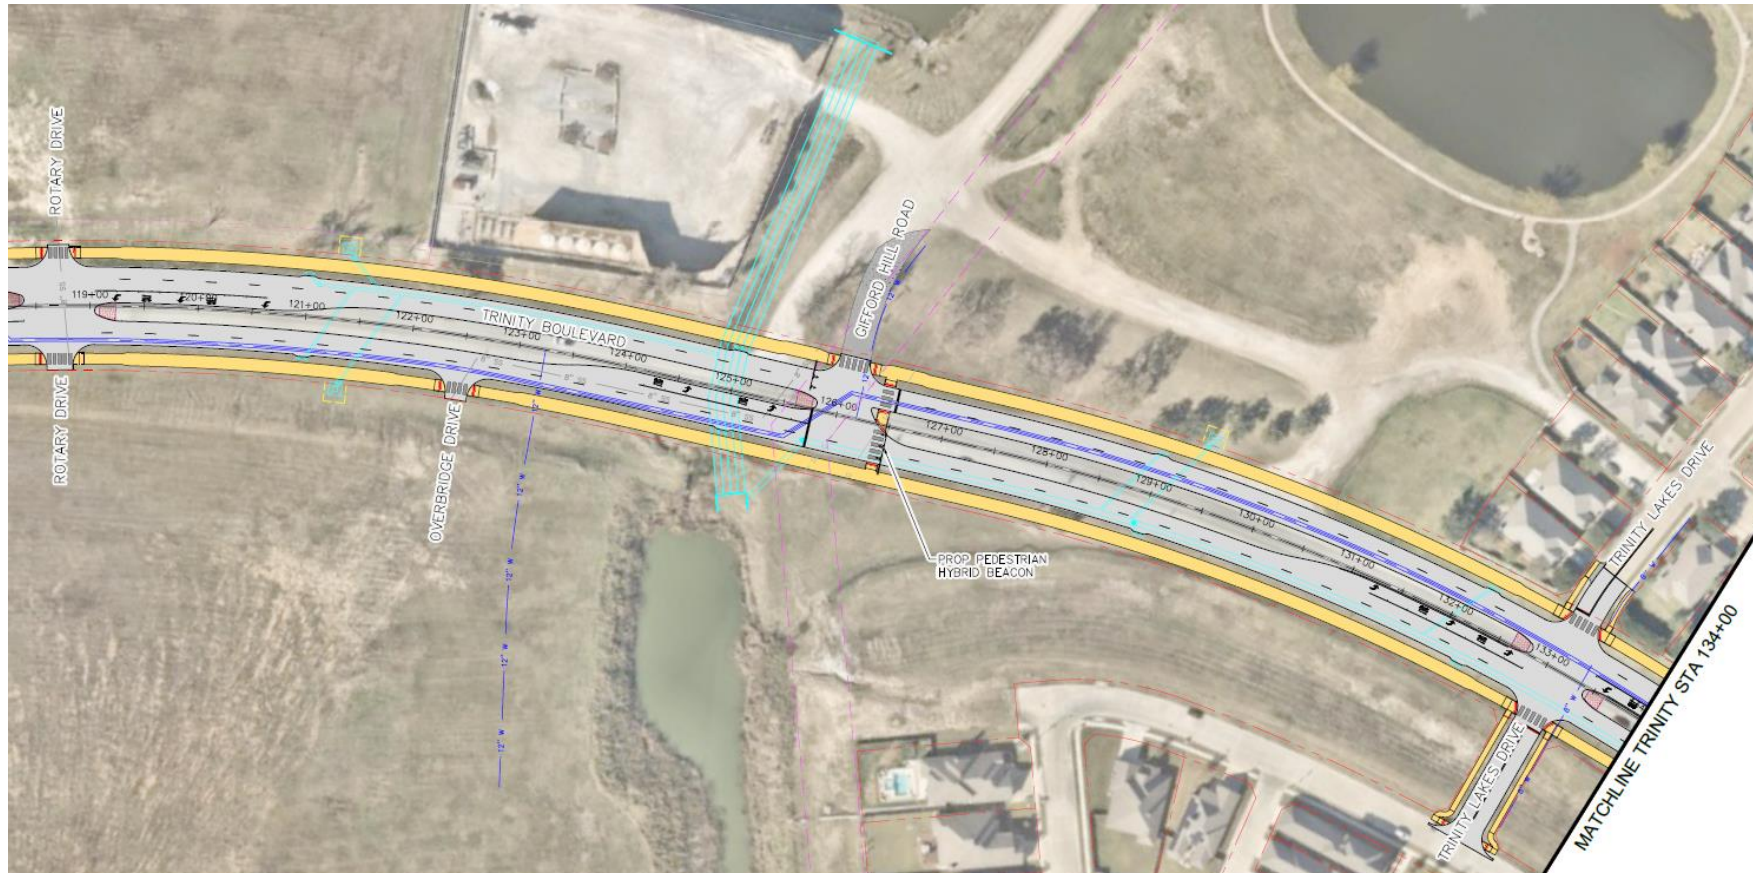




# Trinity Boulevard Phase 1 Improvements

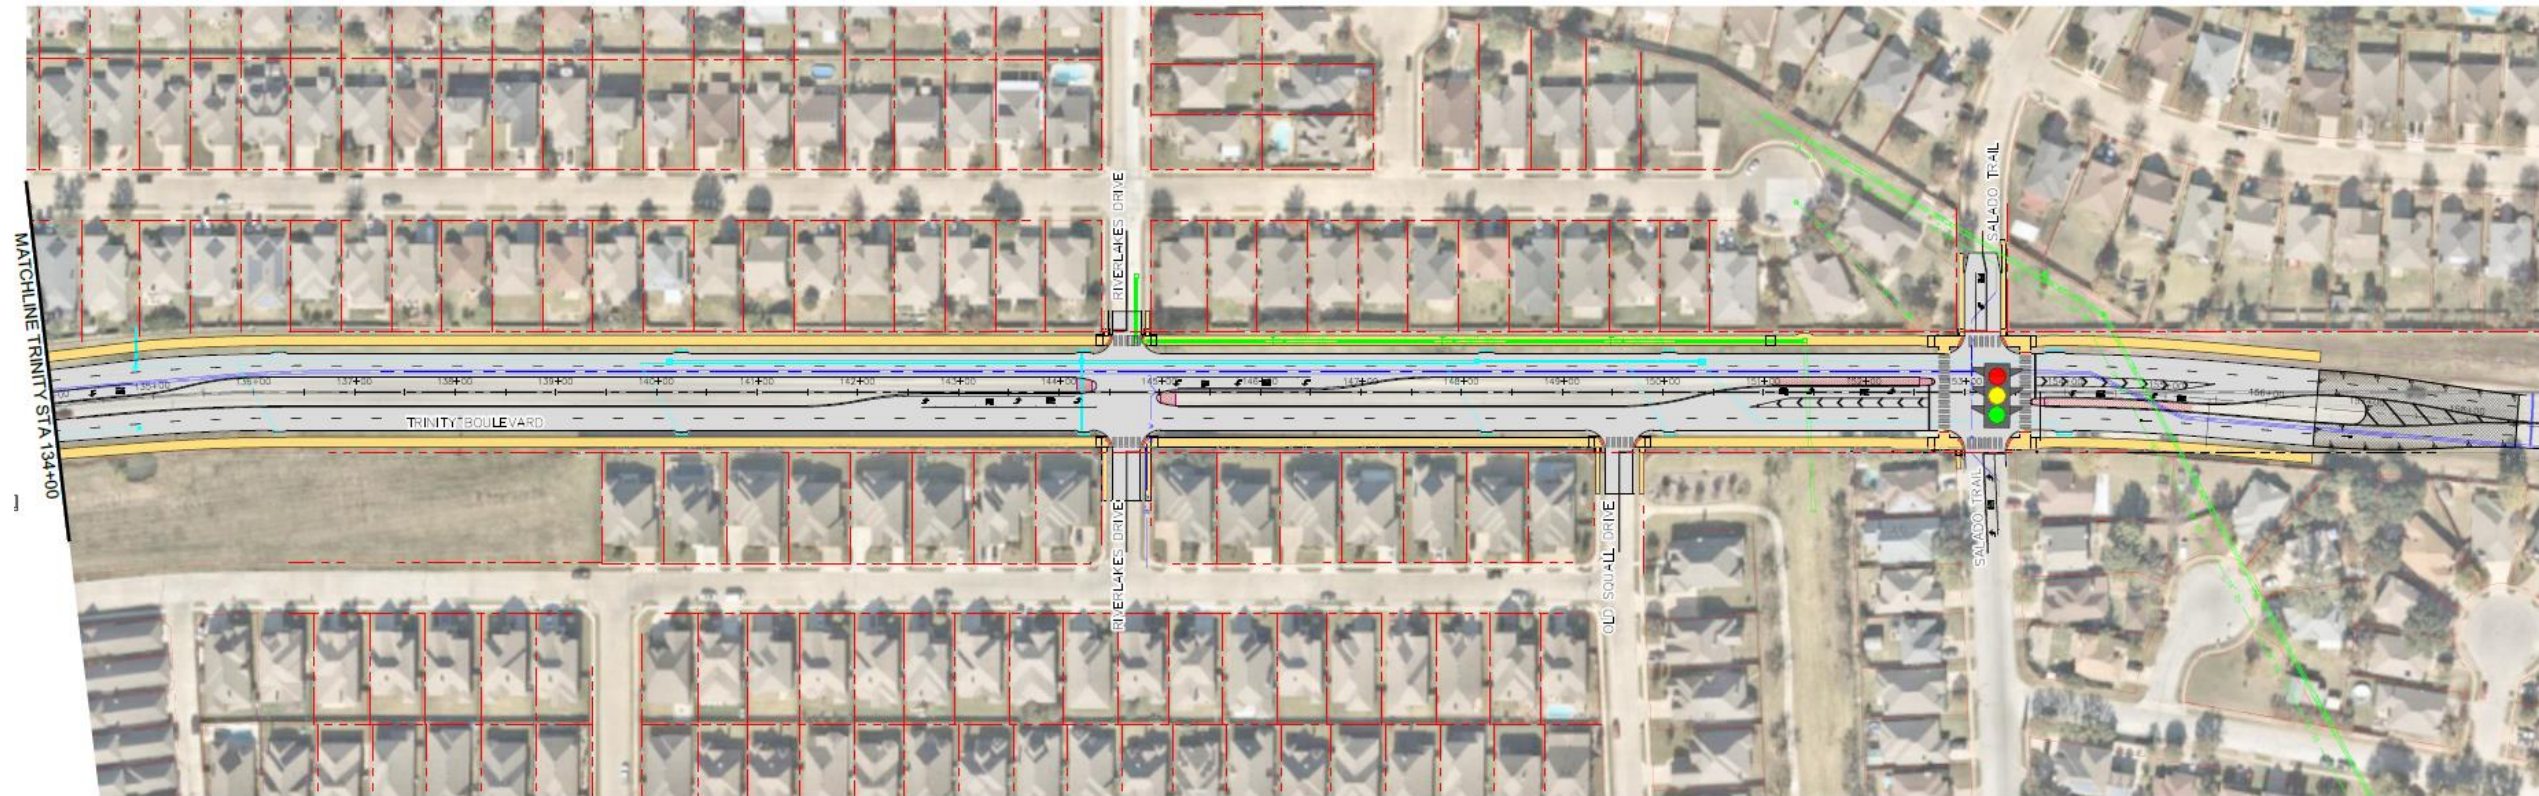


# Construction Phasing

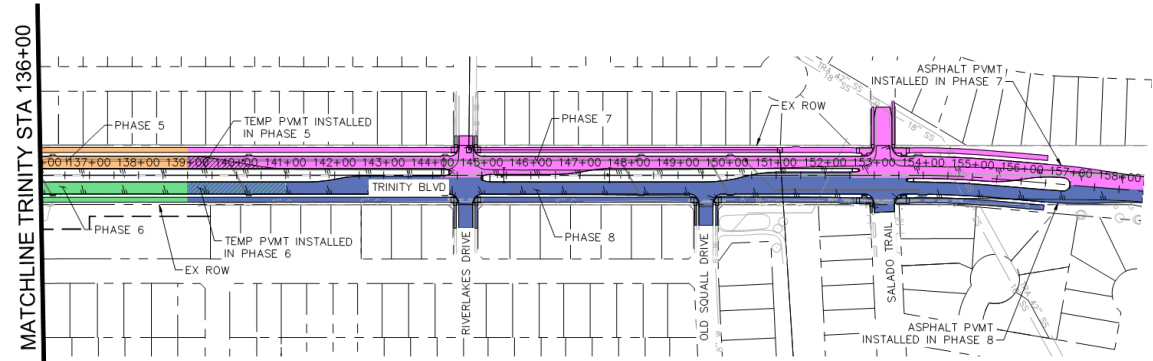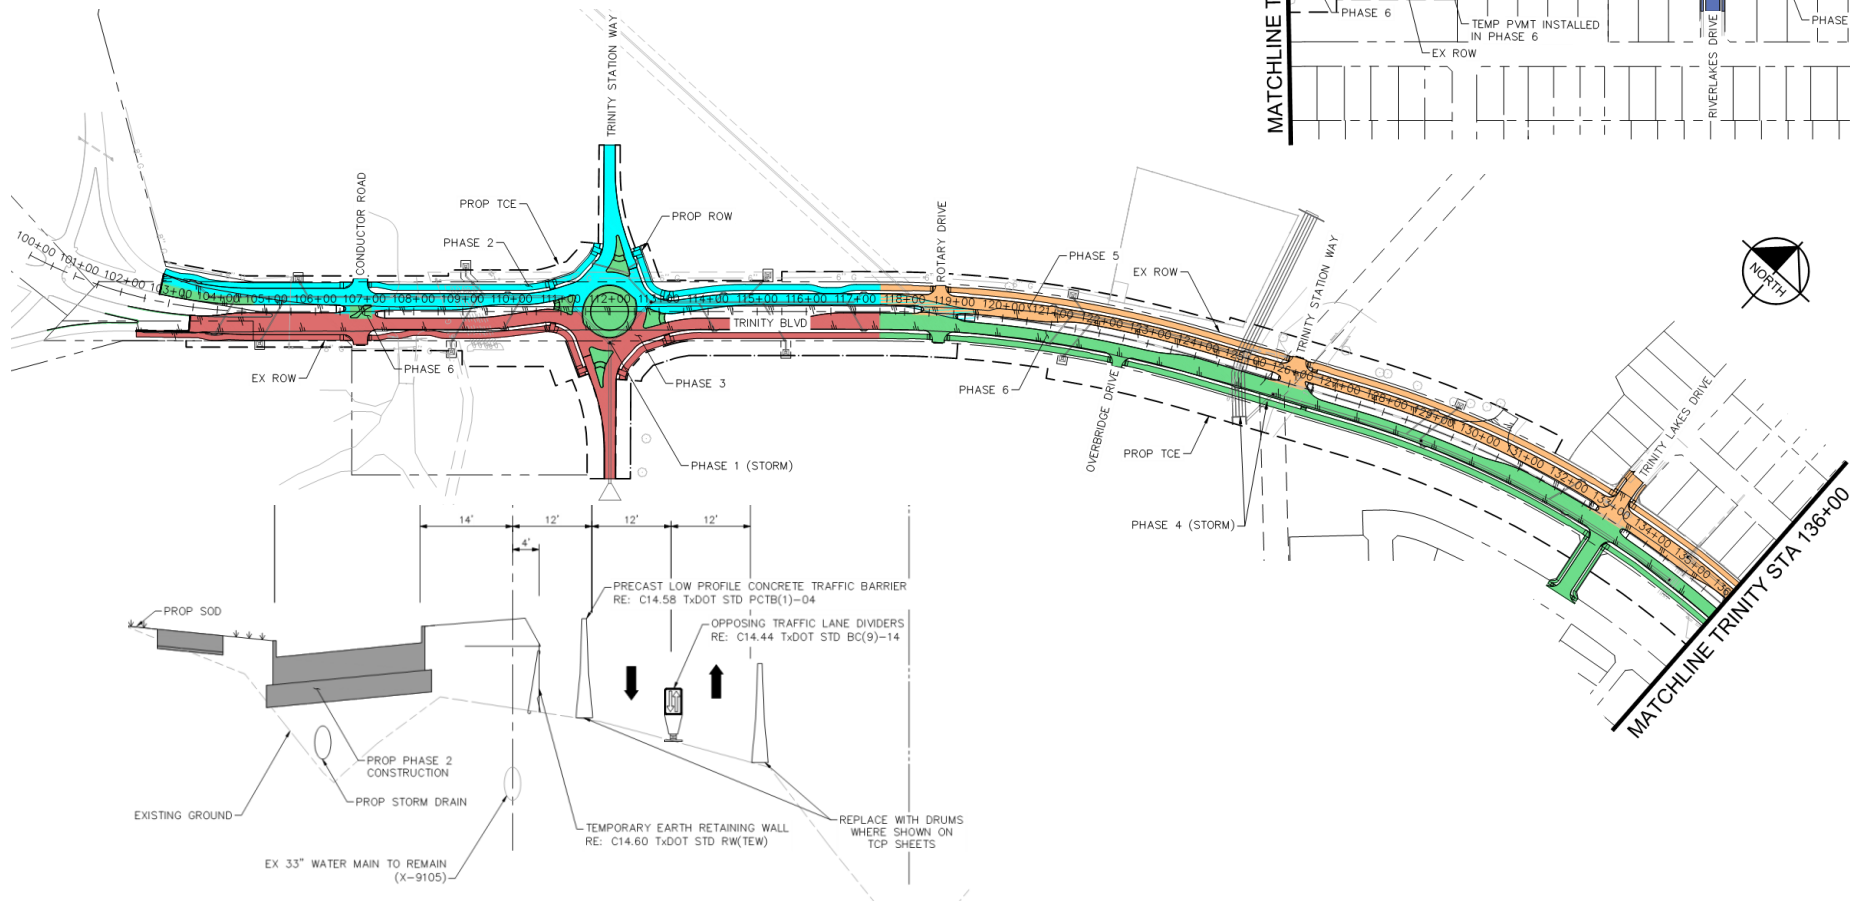




# Trinity Boulevard Phase 2 Improvements

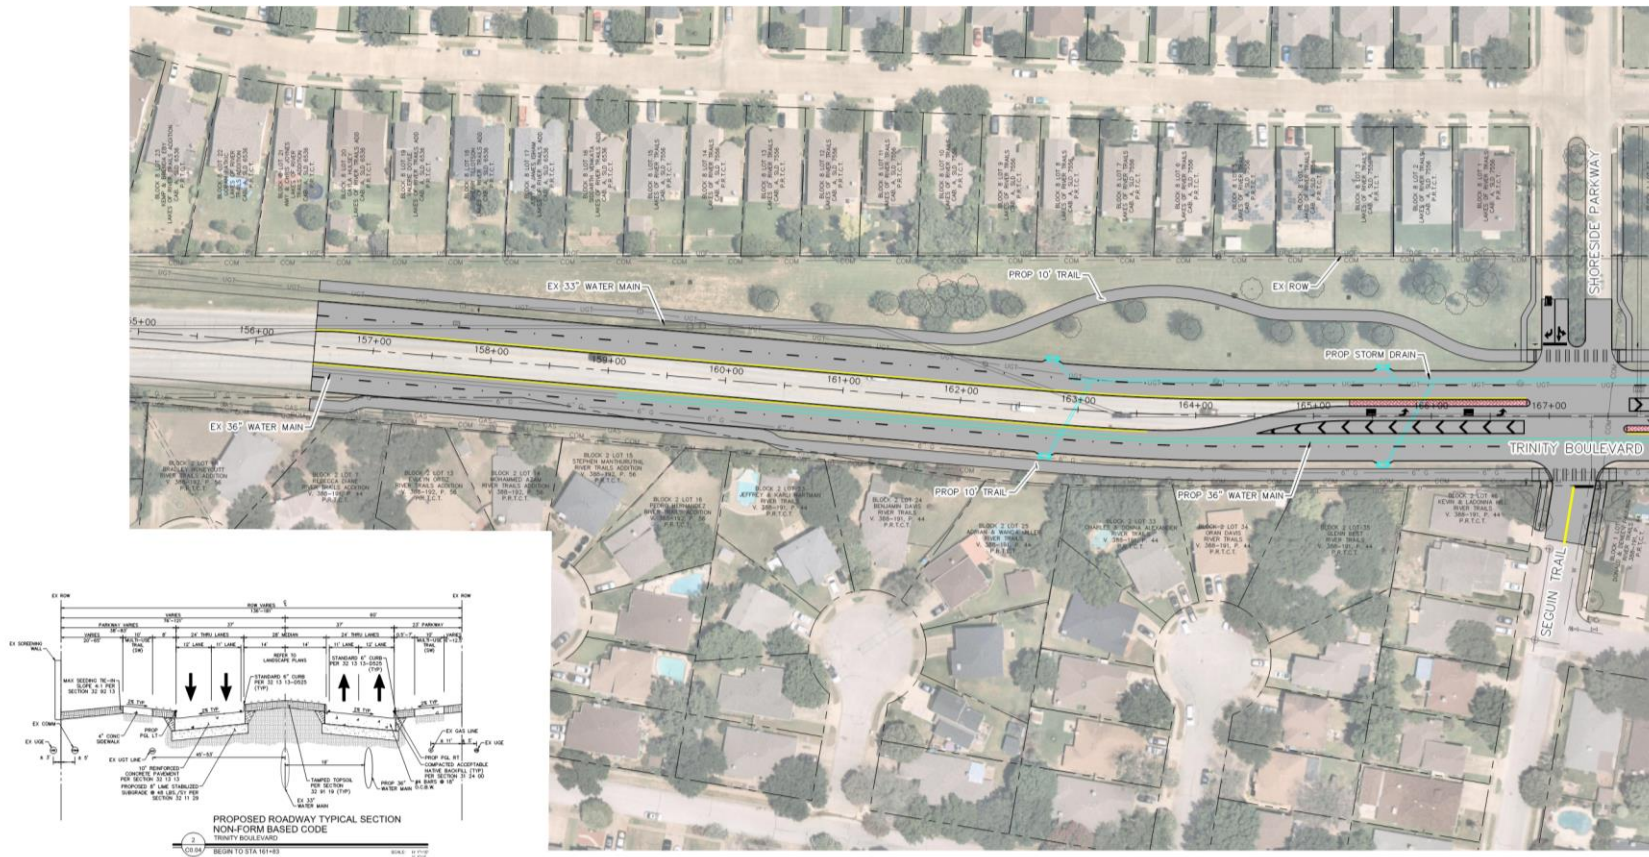



# Trinity Boulevard Phase 2 Improvements

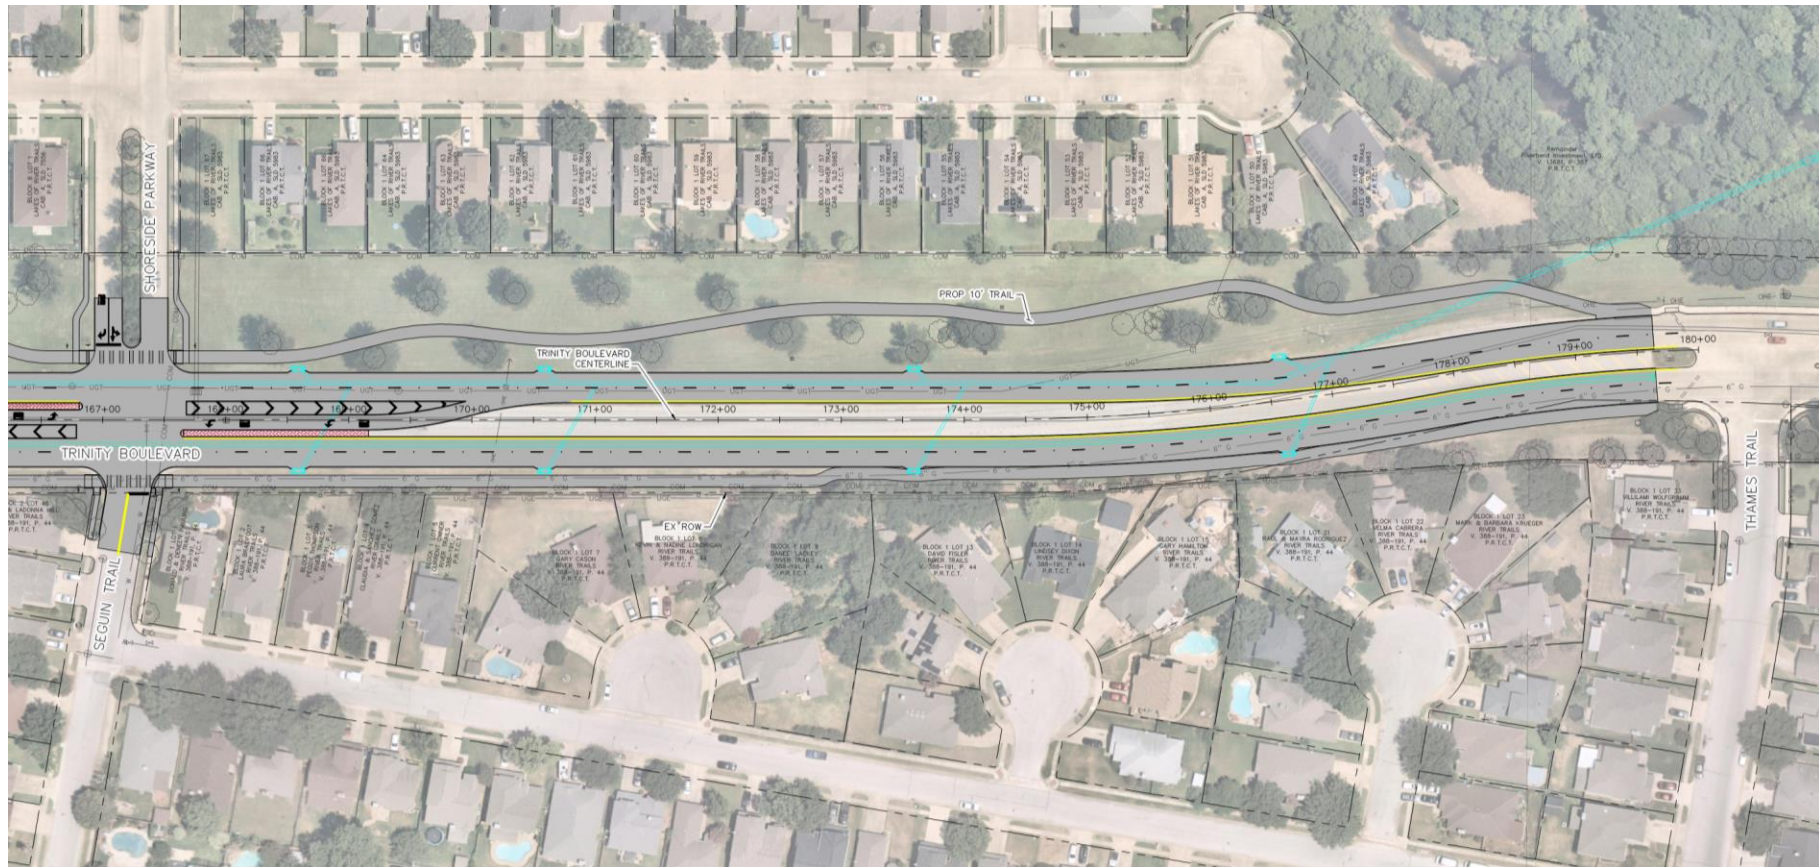

Thank You

Mitch Aiton

682-715-9424

Mitchell.Aiton@fortworthtexas.gov

