


MAIN STREET FORT WORTH ARTS FESTIVAL



(Downtown Street Closures On Thursday)

SAMPLE TRAFFIC CONTROL PLAN

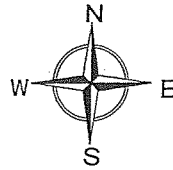


LEGEND


- Barricades (Type I)
- Road Closed (A)
- Road Closed Ahead (B)
- Road Closed W/ Detour Arrow (C)
- Road Closed W/ Detour Arrow (D)
- Left Lane Closed (E)
- Traffic Cones

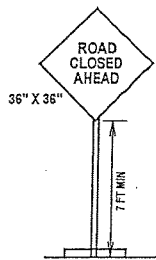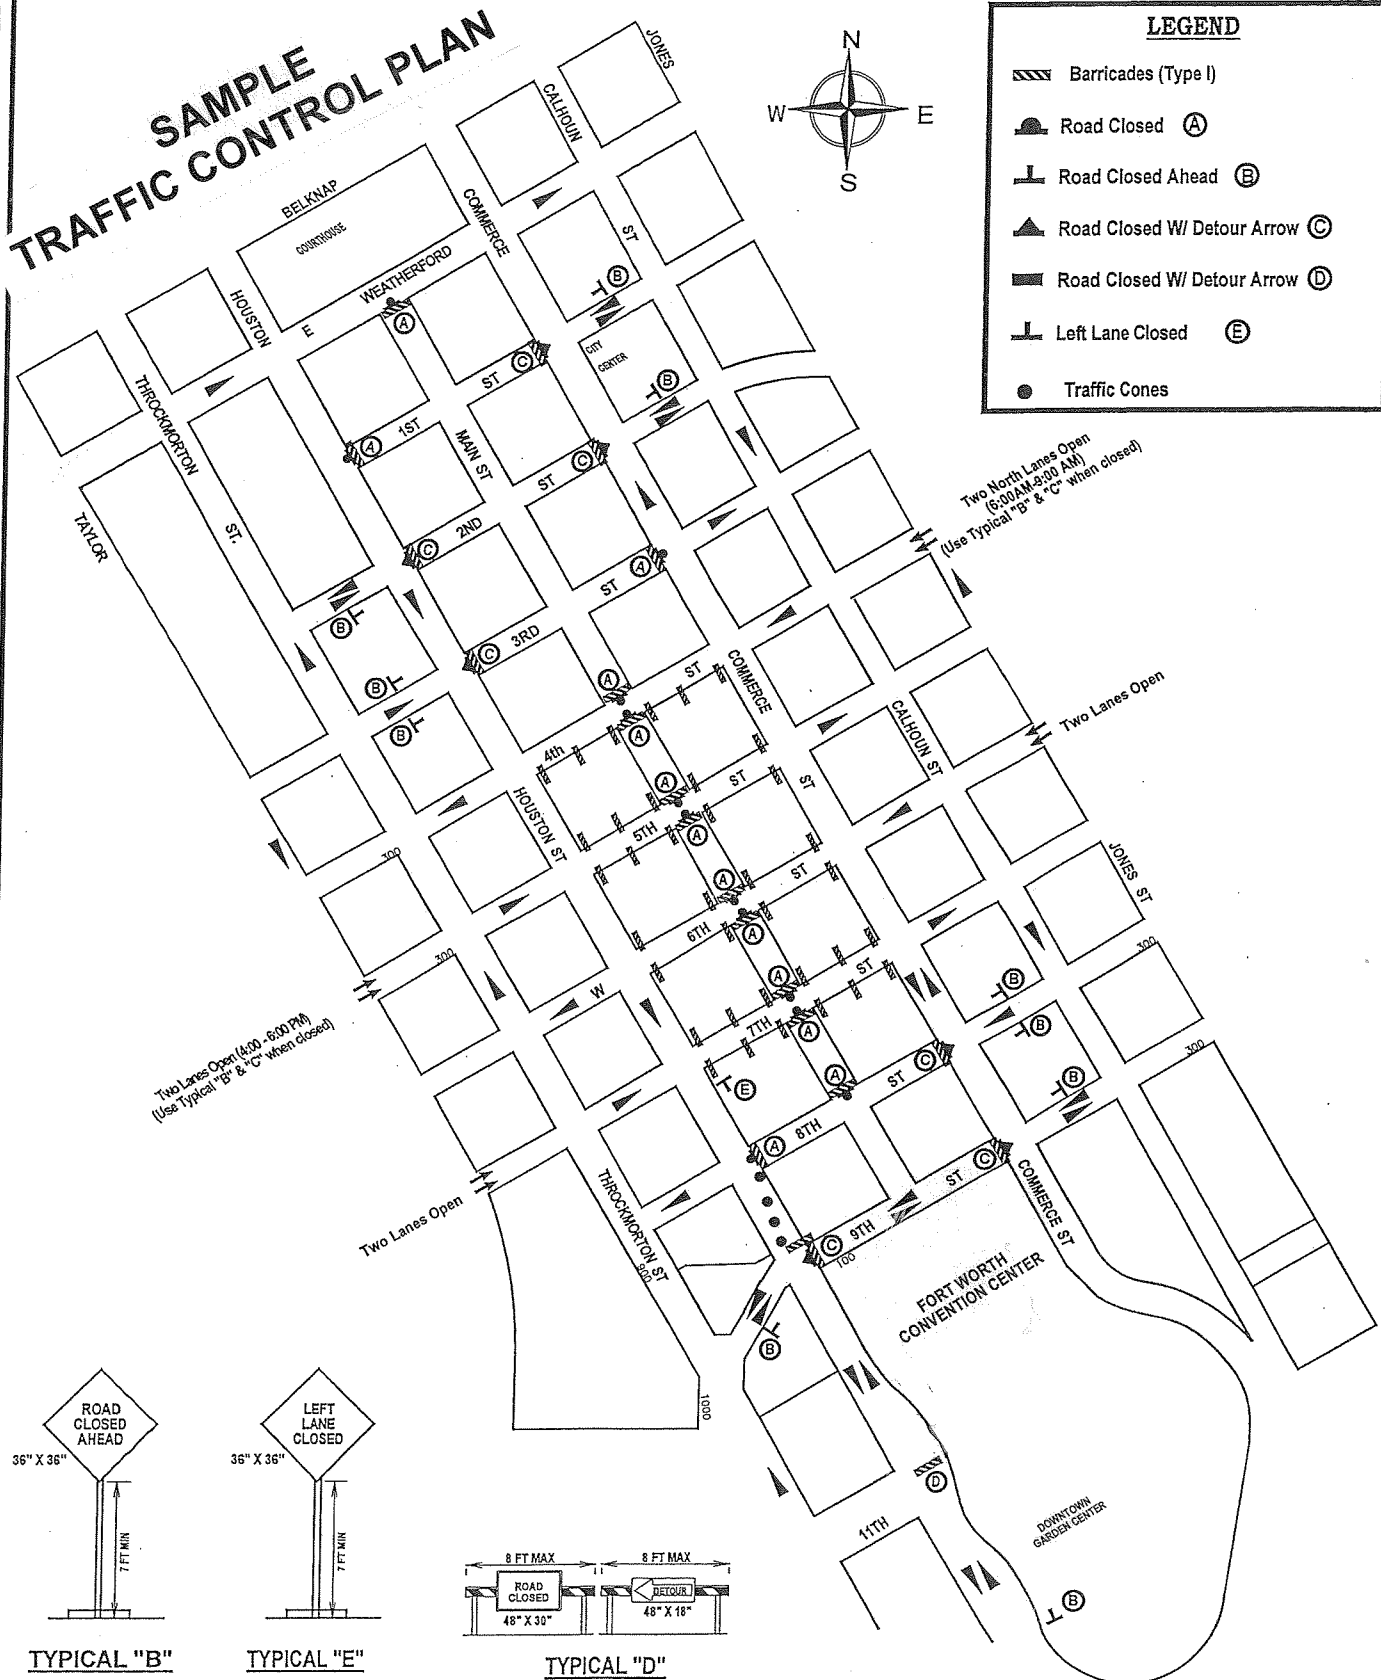


TYPICAL "B"

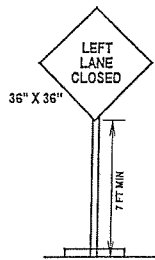


TYPICAL "E"

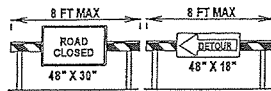

TYPICAL "D"

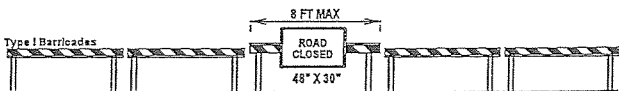

TYPICAL "A"

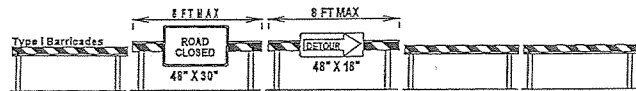

TYPICAL "C"