


CONTRACTOR NOTIFICATION SIGNS

Contractor Notification Signs (also known as Project Designation Signs) are required on all projects regardless of the location or duration of time on the project.

- **SIZE:** 2' x 4' sign with all of the required information as called out on the detail below. A 2' x 2' sign may be acceptable IF all the required information fits and font is large/legible enough where anyone can clearly read without having to exit their vehicle.
- **Background Colors:** **WHITE** or **ORANGE** background with BLACK lettering.
- **Utility Company:** Name and phone number of the utility that is being installed.
- **Contractor:** Name and 24/7 phone number who obtained the permit to perform work.
 - Sub-contractor name is not acceptable... Address not required....
- Signs must be posted 48 hours in advance on larger projects. Notices in writing to all home/business owners are still required a minimum 48 hours in advance (door hangers, letters, etc...).


SIGN SPECIFICATION

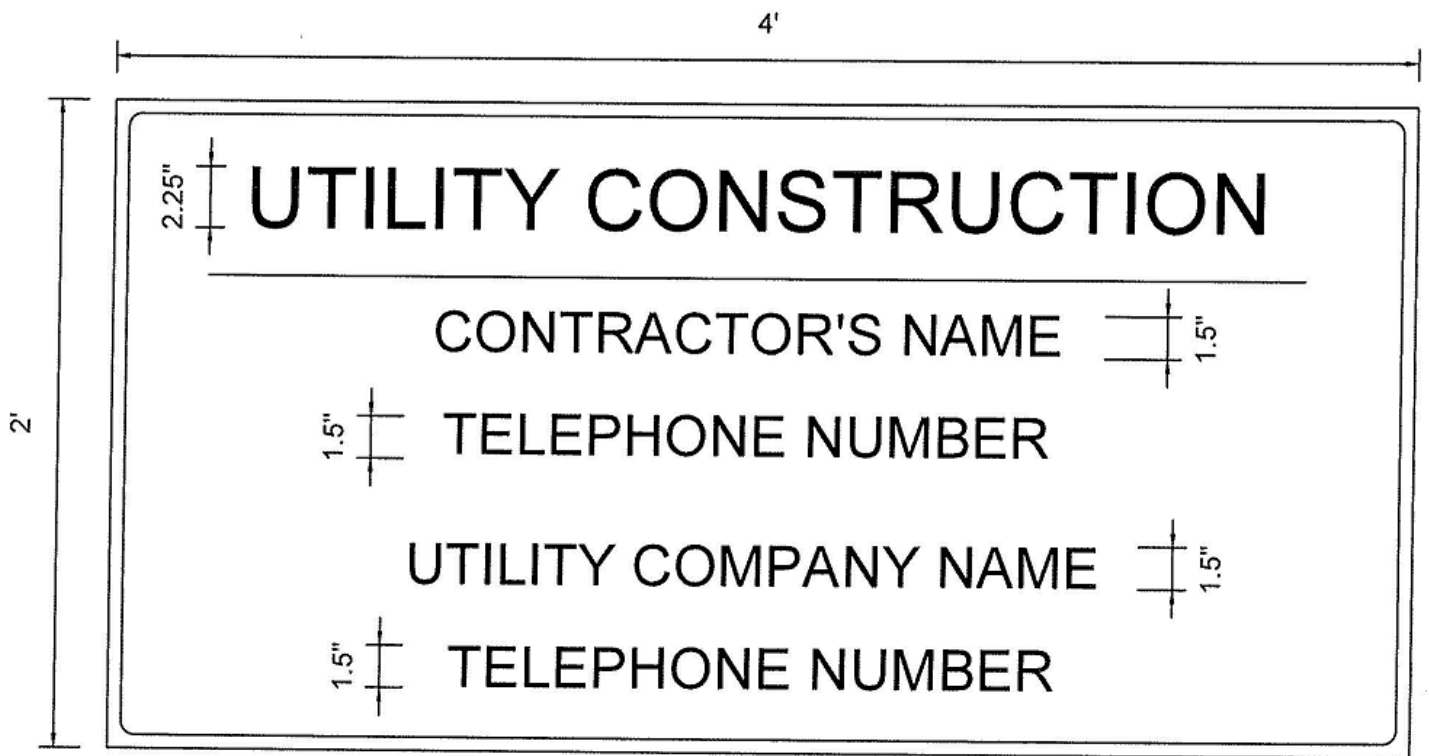

EXAMPLES



Place on either end of crew....

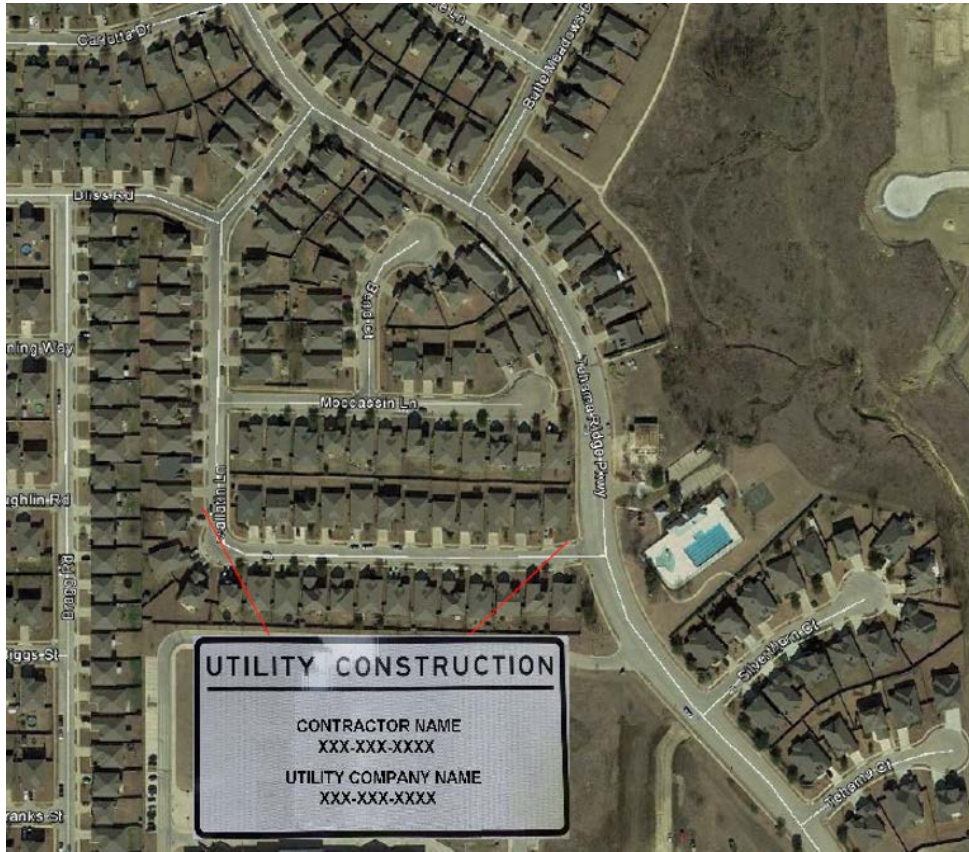

OR place sign at each entry/exit to neighborhood

